


CONCEPT

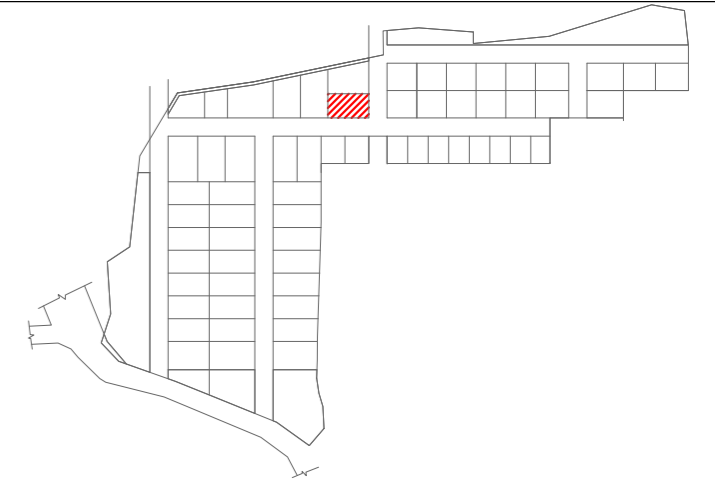

PLOT AREA EF - 525 SQ.YARDS		
	BUA (A) (SQ.FT)	BALCONY (B) (SQ.FT)
GROUND FLOOR	2326.72	0.00
FIRST FLOOR	1997.02	165.33
SECOND FLOOR	1752.90	0
TOTAL BUA (A+B)	6241.97	
PARKING	371.67	
TERRACE (COVERED)	549.55	
TERRACE (UNCOVERED)	0	
DECK / UTILITY / GAZEBO	264.14	
TOTAL SBUA	7427.33	

- GENERAL NOTES:
- In case of all specialist works, details and any deviations from this construction drawing, the contractor / sub-contractor are to provide shop drawings for architect's / Engineer's approval prior to construction.
 - This drawing should be read and not measured.
 - All dimensions are in millimeters unless stated otherwise.
 - All drawings must be cross referenced in case of any doubt / discrepancy.
 - F.F.L represents finished floor levels.
 - All dimensions shown in the drawings are structural / masonry dimensions.
 - All architectural drawings must be referred in coordination with structural drawings.

REV.	DESCRIPTION	DONE BY	DATE

ARCHITECTS:

FHD GROUP ARCHITECTURE

www.fhdgroup.in

Fountainhead Architects Pvt. Ltd.
Plot # 15-B-3-684 / 3-15, LIC Colony,
Springar Colony, Hyderabad - 500073
P: +91 40 23743324 / 25
F: +91 40 66621253

CLIENT: **AUGMENTED REALTY**

PROJECT TITLE:
PROPOSED VILLAS @ VIZAG (SITE - 530 SQ YARDS)

DRAWING TITLE:
EAST FACING VILLA- GROUND FLOOR PLAN

FHD PROJECT NO.:


DRAWING NO				REV.	R0
ARCHITECT	MR	APPROVED	MR	N ↑	
SCALE	1:100	DRAWN BY	PR		
DATE	2022-03-09	CHECKED BY	NC		

RELEASED FOR


PRELIMINARY INFORMATION APPROVAL TENDER CONSTRUCTION

This drawing is copyright and may not be copied without prior written consent. The contractor shall verify all dimensions on site before commencing any work or shop drawing. Any discrepancies occurring in this drawing must be referred to the Architect before the commencement of work.

X

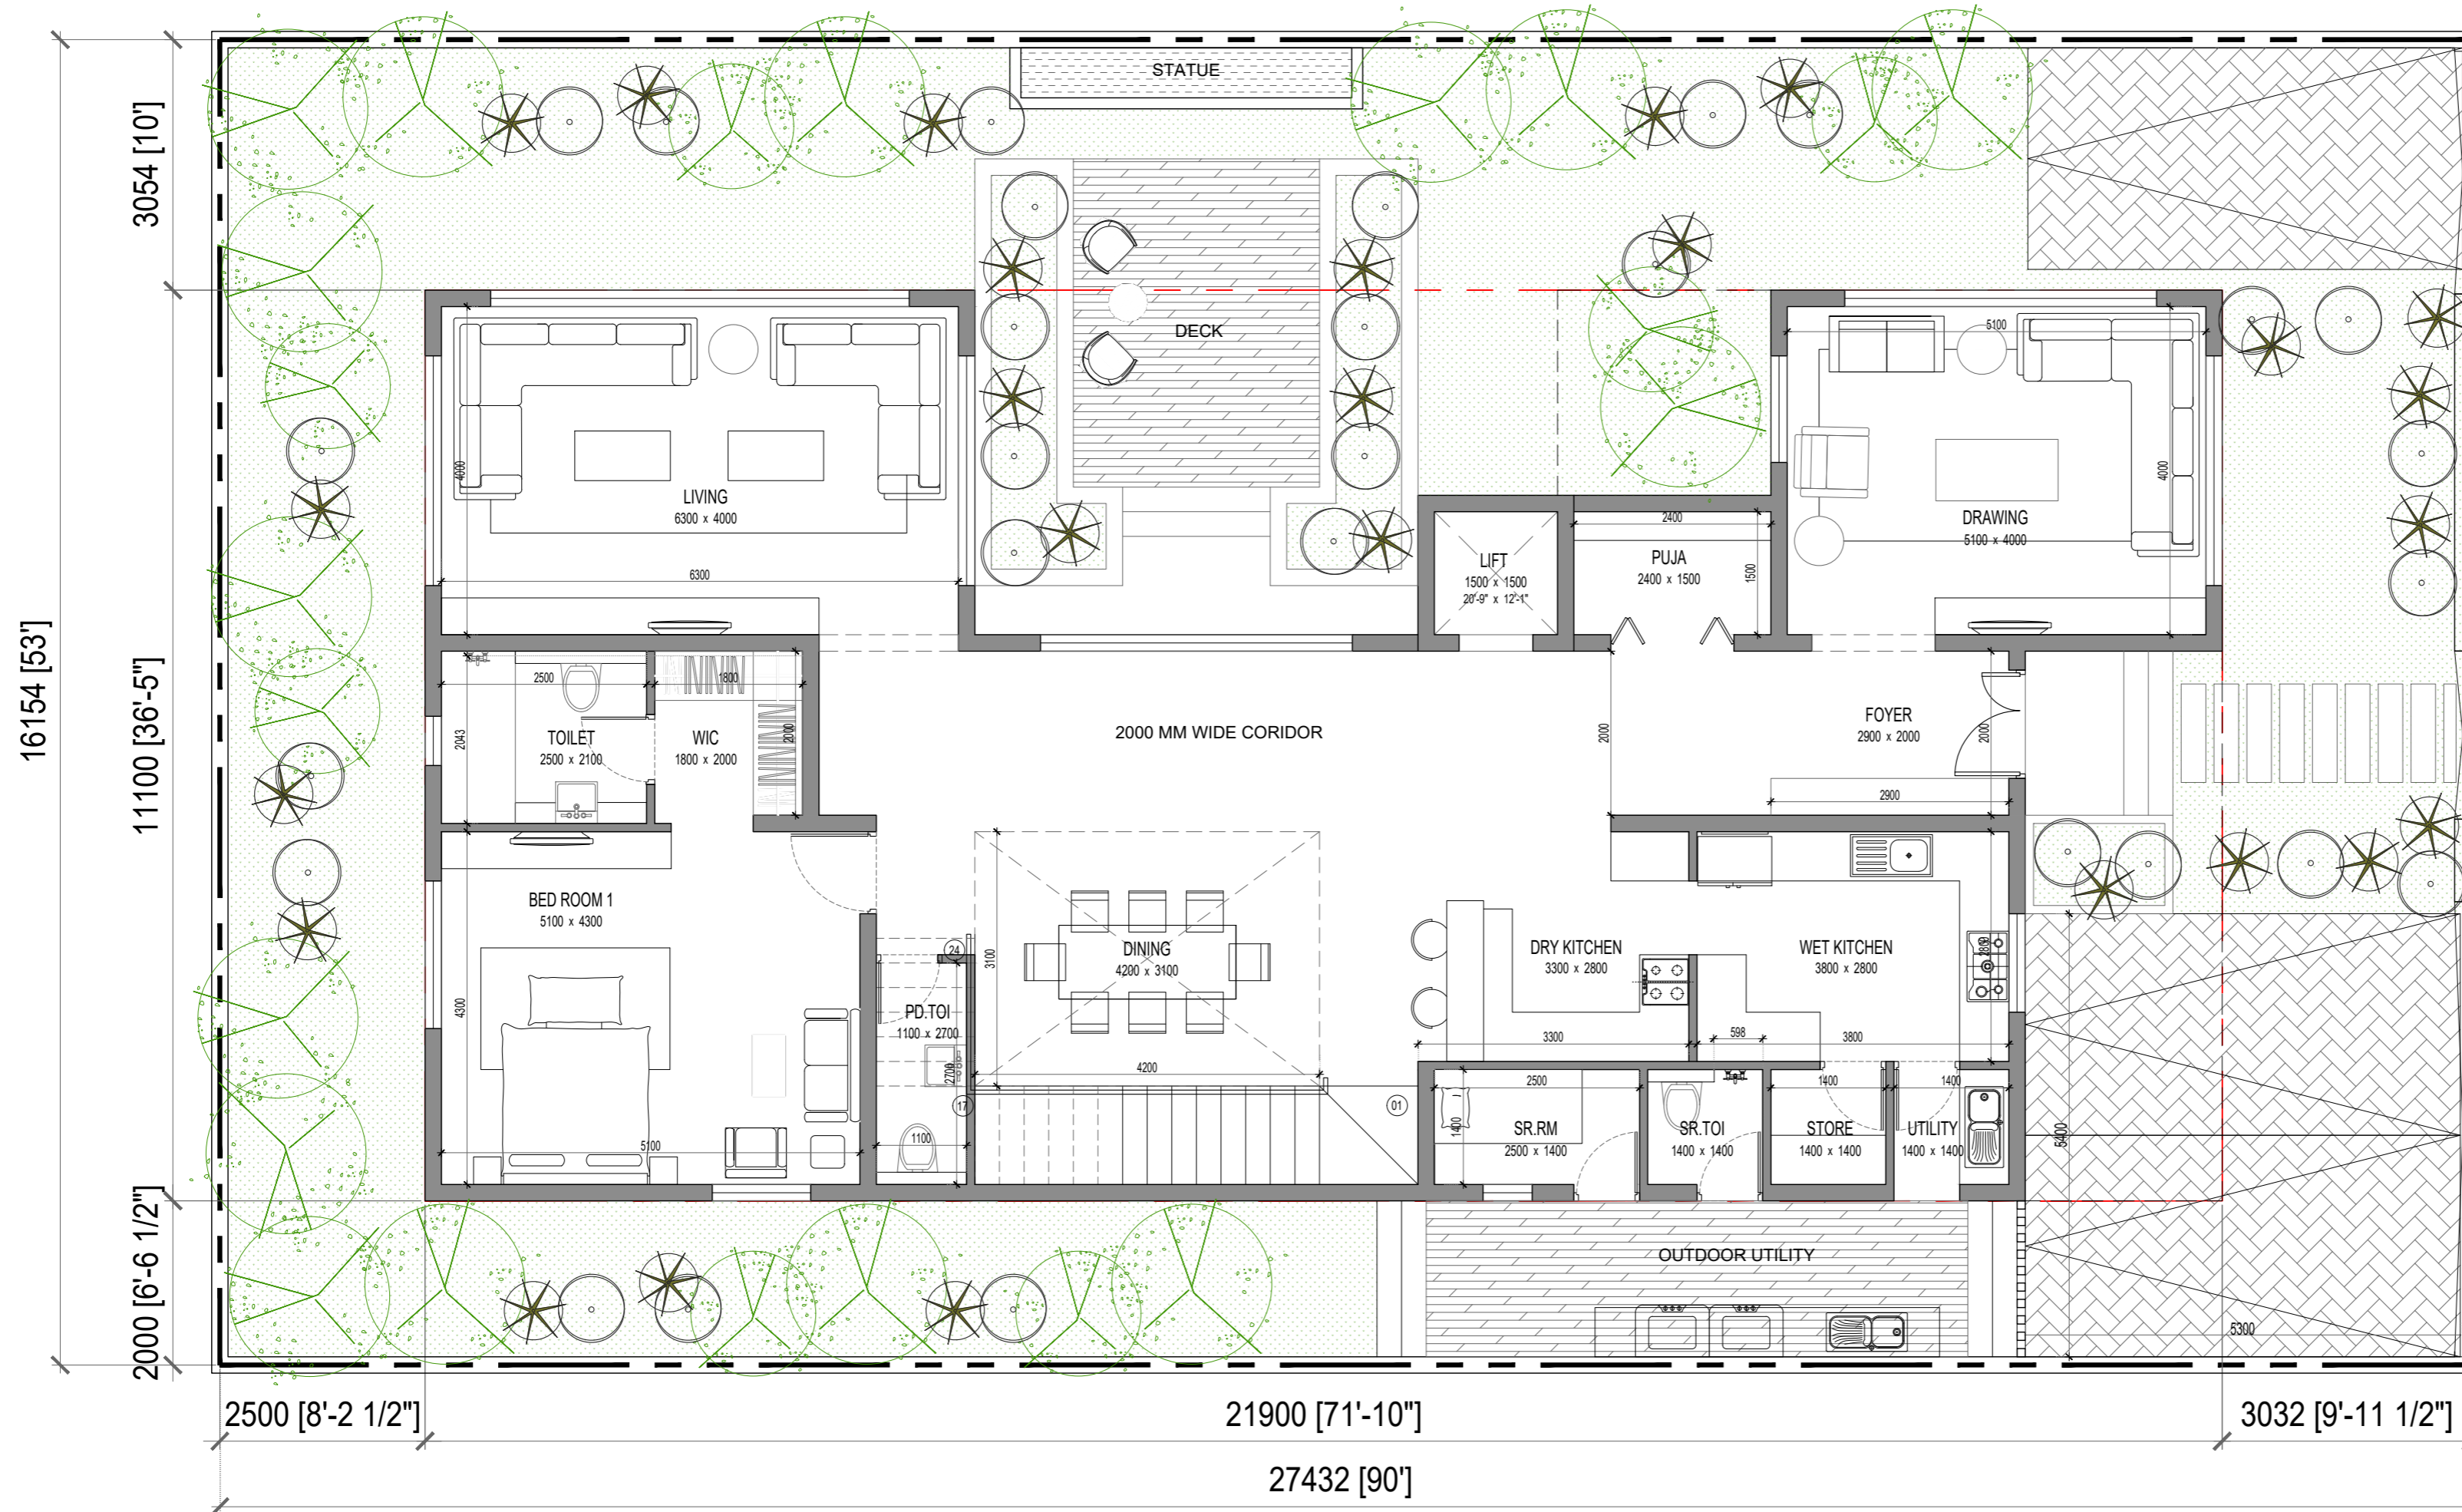

CONCEPT

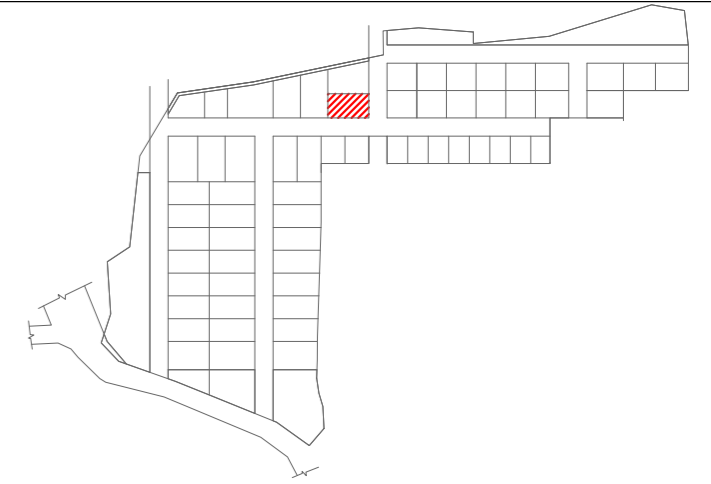

PLOT AREA EF - 525 SQ.YARDS		
	BUA (A) (SQ.FT)	BALCONY (B) (SQ.FT)
GROUND FLOOR	2326.72	0.00
FIRST FLOOR	1997.02	165.33
SECOND FLOOR	1752.90	0
TOTAL BUA (A+B)	6241.97	
PARKING	371.67	
TERRACE (COVERED)	549.55	
TERRACE (UNCOVERED)	0	
DECK / UTILITY / GAZEBO	264.14	
TOTAL SBUA	7427.33	

- GENERAL NOTES :
- In case of all specialist works, details and any deviations from this construction drawing, the contractor / sub-contractor are to provide shop drawings for architect's / Engineer's approval prior to construction.
 - This drawing should be read and not measured.
 - All dimensions are in millimeters unless stated otherwise.
 - All drawings must be cross referenced in case of any doubt / discrepancy.
 - F.F.L represents finished floor levels.
All dimensions shown in the drawings are structural / masonry dimensions.
 - All architectural drawings must be referred in coordination with structural drawings.

REV.	DESCRIPTION	DONE BY	DATE

ARCHITECTS :

FHD GROUP ARCHITECTURE

www.fhdgroup.in

Fountainhead Architects Pvt. Ltd.
Plot # 15, 5-3-884 / 3-15, LIC Colony,
Springar Colony, Hyderabad - 500073
P: +91 40 23743324 / 25
F: + 91 40 66621253

CLIENT : **AUGMENTED REALTY**

PROJECT TITLE :
PROPOSED VILLAS @ VIZAG (SITE - 530 SQ YARDS)

DRAWING TITLE :
EAST FACING VILLA- FIRST FLOOR PLAN

FHD PROJECT NO :


DRAWING NO	REV.	R0
ARCHITECT MR APPROVED MR		
SCALE 1:100 DRAWN BY PR		
DATE 2022-03-09 CHECKED BY NC		

RELEASED FOR


PRELIMINARY INFORMATION APPROVAL TENDER CONSTRUCTION

This drawing is copyright and may not be copied without prior written consent. The contractor shall verify all dimensions on site before commencing any work or shop drawing. Any discrepancies occurring in this drawing must be referred to the Architect before the commencement of work.

X

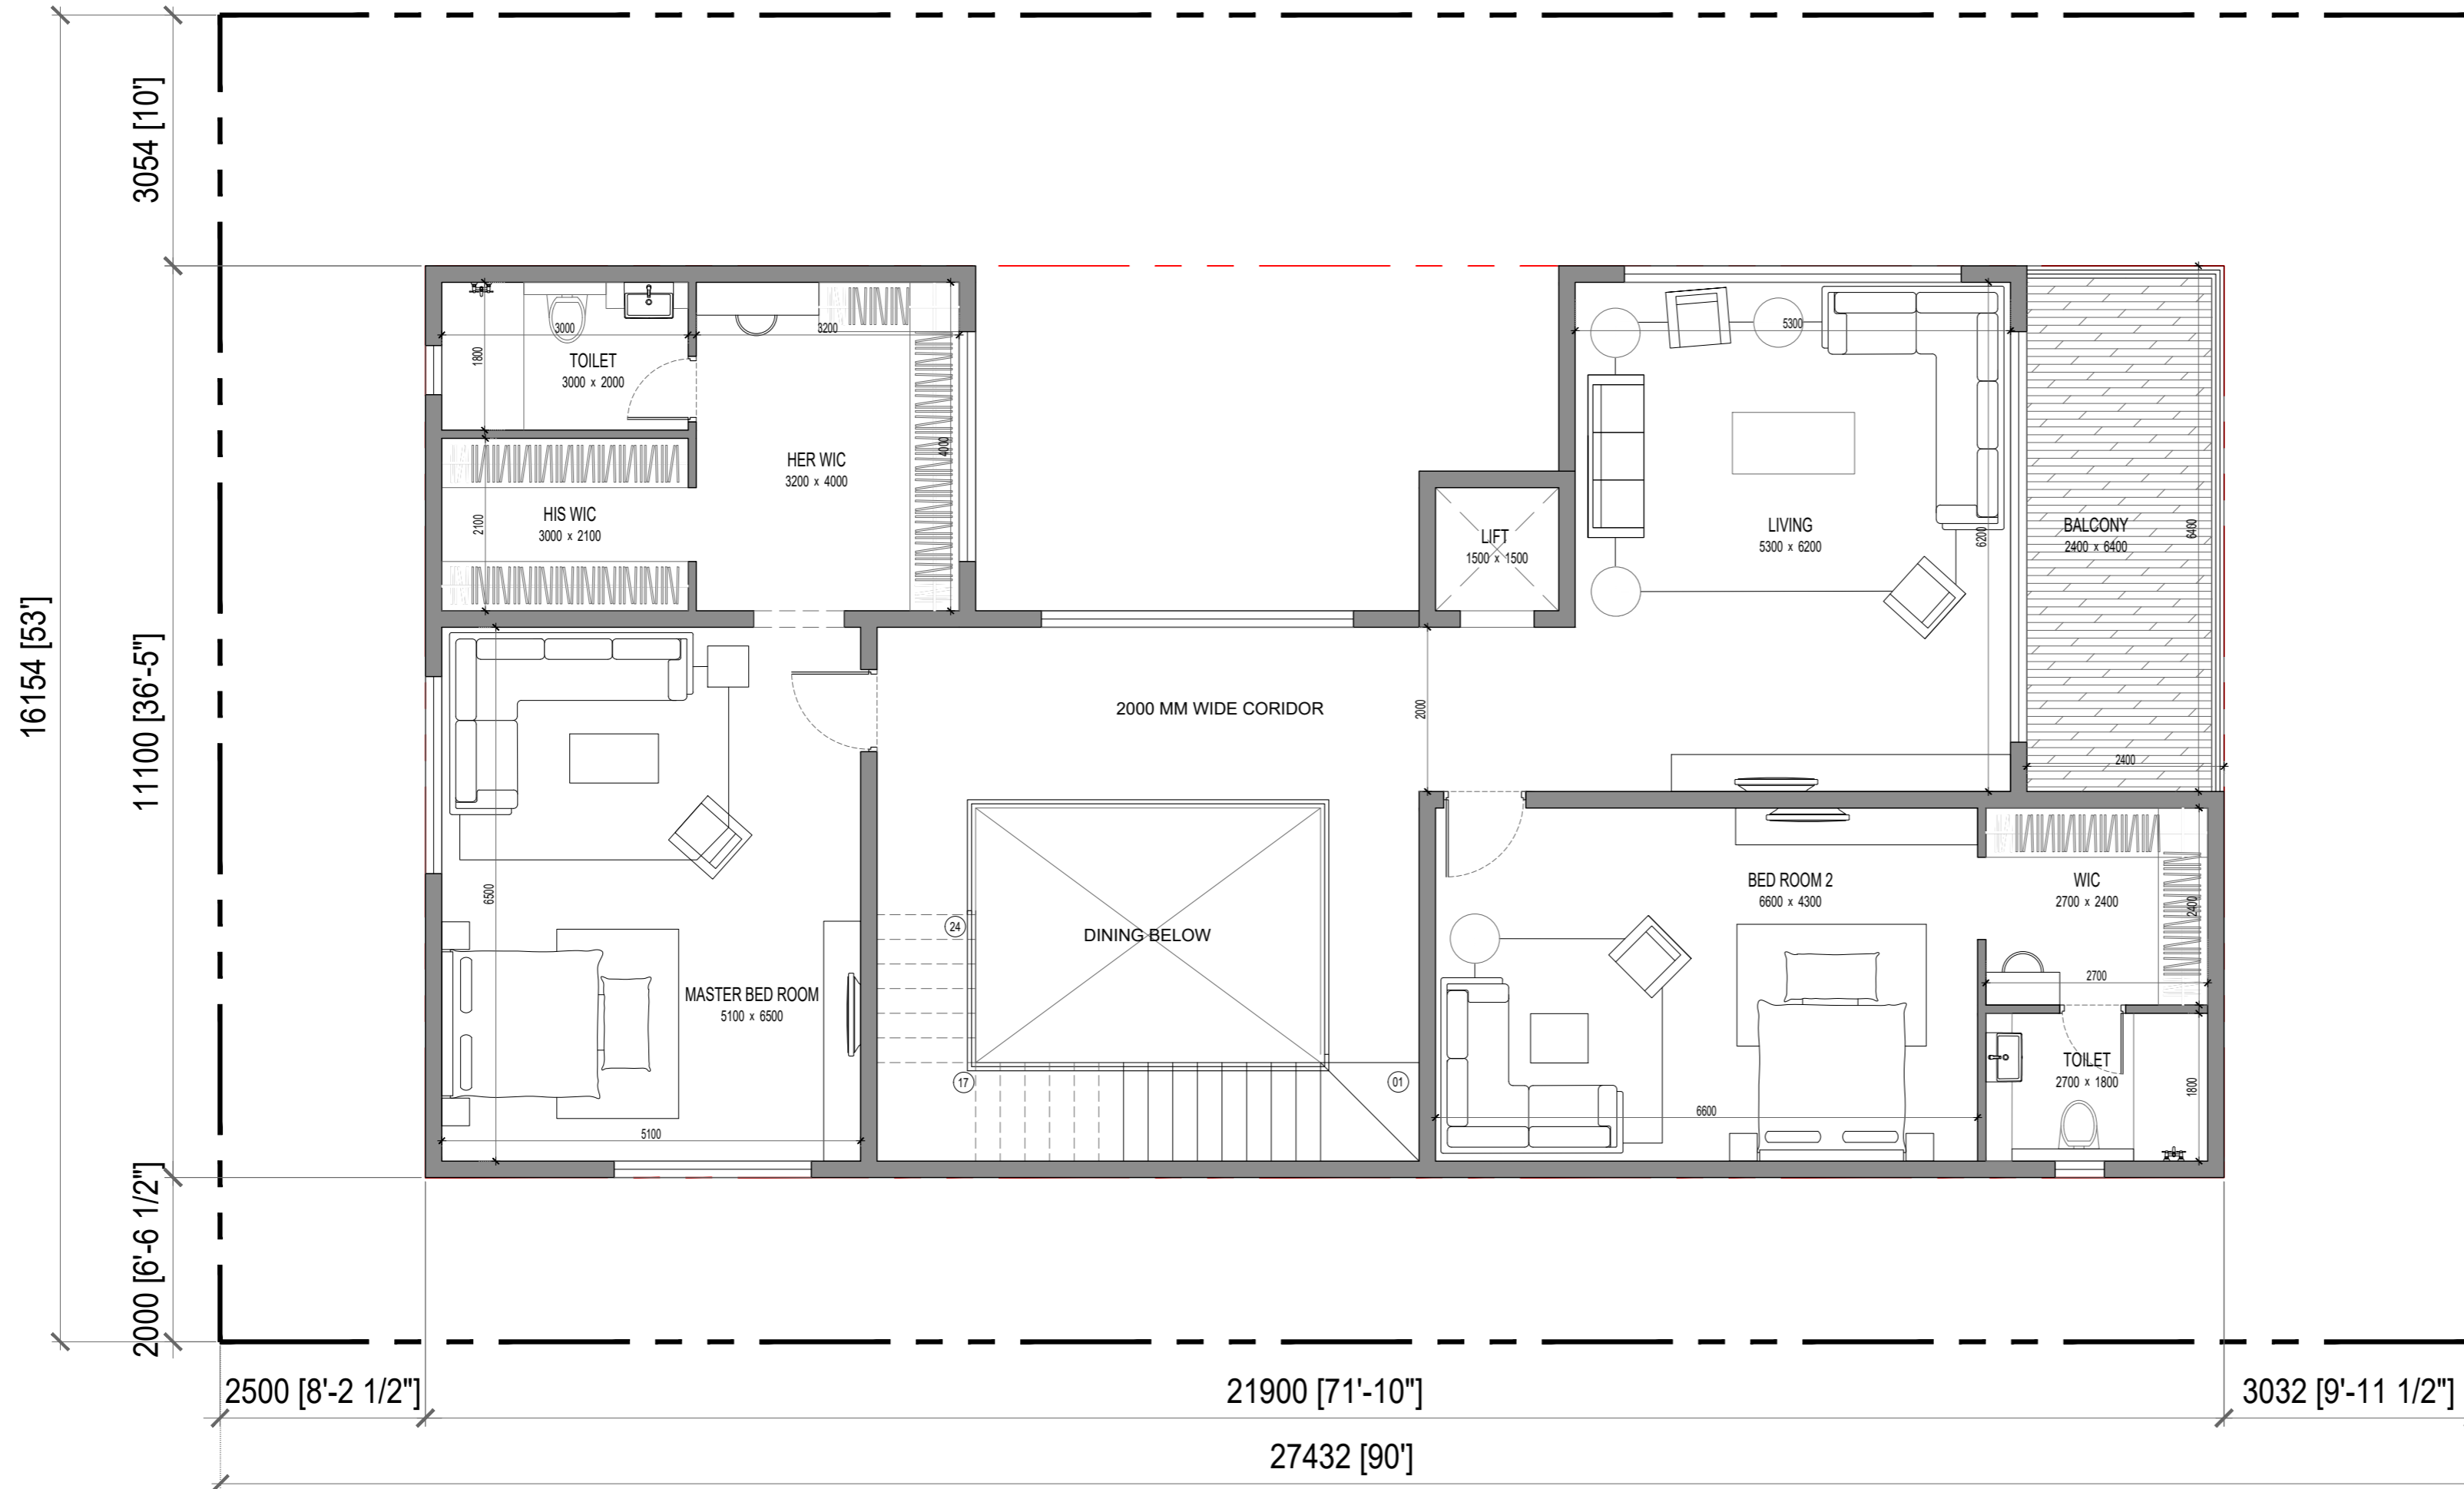

CONCEPT

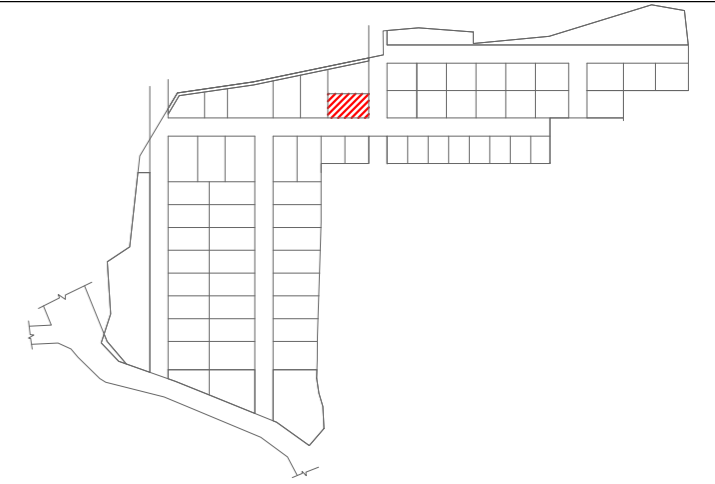

PLOT AREA EF - 525 SQ.YARDS		
	BUA (A) (SQ.FT)	BALCONY (B) (SQ.FT)
GROUND FLOOR	2326.72	0.00
FIRST FLOOR	1997.02	165.33
SECOND FLOOR	1752.90	0
TOTAL BUA (A+B)	6241.97	
PARKING	371.67	
TERRACE (COVERED)	549.55	
TERRACE (UNCOVERED)	0	
DECK / UTILITY / GAZEBO	264.14	
TOTAL SBUA	7427.33	

- GENERAL NOTES :
- In case of all specialist works, details and any deviations from this construction drawing, the contractor / sub-contractor are to provide shop drawings for architect's / Engineer's approval prior to construction.
 - This drawing should be read and not measured.
 - All dimensions are in millimeters unless stated otherwise.
 - All drawings must be cross referenced in case of any doubt / discrepancy.
 - F.F.L represents finished floor levels.
All dimensions shown in the drawings are structural / masonry dimensions.
 - All architectural drawings must be referred in coordination with structural drawings.

REV.	DESCRIPTION	DONE BY	DATE

ARCHITECTS :

FHD GROUP ARCHITECTURE

www.fhdgroup.in
Fountainhead Architects Pvt. Ltd.
Plot # 15, 8-3-884 / 3-15, LIC Colony,
Springar Colony, Hyderabad - 500073
P: +91 40 23743324 / 25
F: + 91 40 66621253

CLIENT : **AUGMENTED REALTY**

PROJECT TITLE :
PROPOSED VILLAS @ VIZAG (SITE - 530 SQ YARDS)

DRAWING TITLE :
EAST FACING VILLA- SECOND FLOOR PLAN

FHD PROJECT NO :

DRAWING NO	REV.	R0
ARCHITECT MR APPROVED MR		
SCALE 1:100 DRAWN BY PR		
DATE 2022-03-09 CHECKED BY NC		

RELEASED FOR

<input checked="" type="checkbox"/> PRELIMINARY	<input type="checkbox"/> INFORMATION	<input type="checkbox"/> APPROVAL	<input type="checkbox"/> TENDER	<input type="checkbox"/> CONSTRUCTION
---	--------------------------------------	-----------------------------------	---------------------------------	---------------------------------------

This drawing is copyright and may not be copied without prior written consent. The contractor shall verify all dimensions on site before commencing any work or shop drawing. Any discrepancies occurring in this drawing must be referred to the Architect before the commencement of work.

X

