


GROUND FLOOR PLAN

CONCEPT

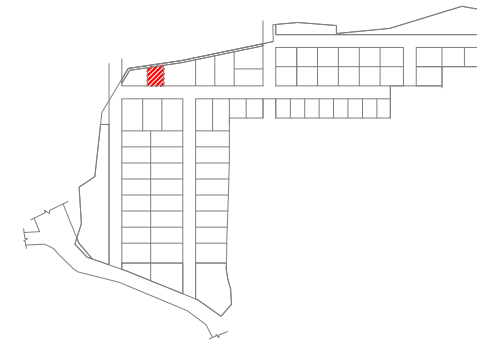

PLOT AREA SF- 336 SQ.YARDS		
	BUA (A) (SQ.FT)	BALCONY (B) (SQ.FT)
GROUND FLOOR	1588.70	0.00
FIRST FLOOR	1121.09	443.36
SECOND FLOOR	929.41	162.72
TOTAL BUA (A+B)	4245.28	
PARKING	168.60	
TERRACE (COVERED)	183.76	
TERRACE (UNCOVERED)	288.24	
DECK / UTILITY / GAZEBO	378.73	
TOTAL SBUA	5264.61	

GENERAL NOTES :

- In case of all specialist works, details and any deviations from this construction drawing, the contractor / sub-contractor are to provide shop drawings for architect's / Engineer's approval prior to construction.
- This drawing should be read and not measured.
- All dimensions are in millimeters unless stated otherwise.
- All drawings must be cross referenced in case of any doubt / discrepancy.
- FFL represents finished floor levels.
- All dimensions shown in the drawings are structural / masonry dimensions.
- All architectural drawings must be referred in coordination with structural drawings.

REV.	DESCRIPTION	DONE BY	DATE

ARCHITECTS :



CLIENT : AUGMENTED REALTY

PROJECT TITLE :
PROPOSED VILLAS @ VIZAG (SITE - 335 SQ YARDS)

DRAWING TITLE :
SOUTH FACING VILLA- GROUND FLOOR PLAN

FHD PROJECT NO :


DRAWING NO	REV.	R0
ARCHITECT MR	APPROVED MR	
SCALE 1:100	DRAWN BY HP	
DATE 21-04-2022	CHECKED BY NC	

RELEASED FOR

<input checked="" type="checkbox"/> PRELIMINARY	<input type="checkbox"/> INFORMATION	<input type="checkbox"/> APPROVAL	<input type="checkbox"/> TENDER	<input type="checkbox"/> CONSTRUCTION
---	--------------------------------------	-----------------------------------	---------------------------------	---------------------------------------


This drawing is copyright and may not be copied without prior written consent. The contractor shall verify all dimensions on site before commencing any work or shop drawing. Any discrepancies occurring in this drawing must be referred to the Architect before the commencement of work.



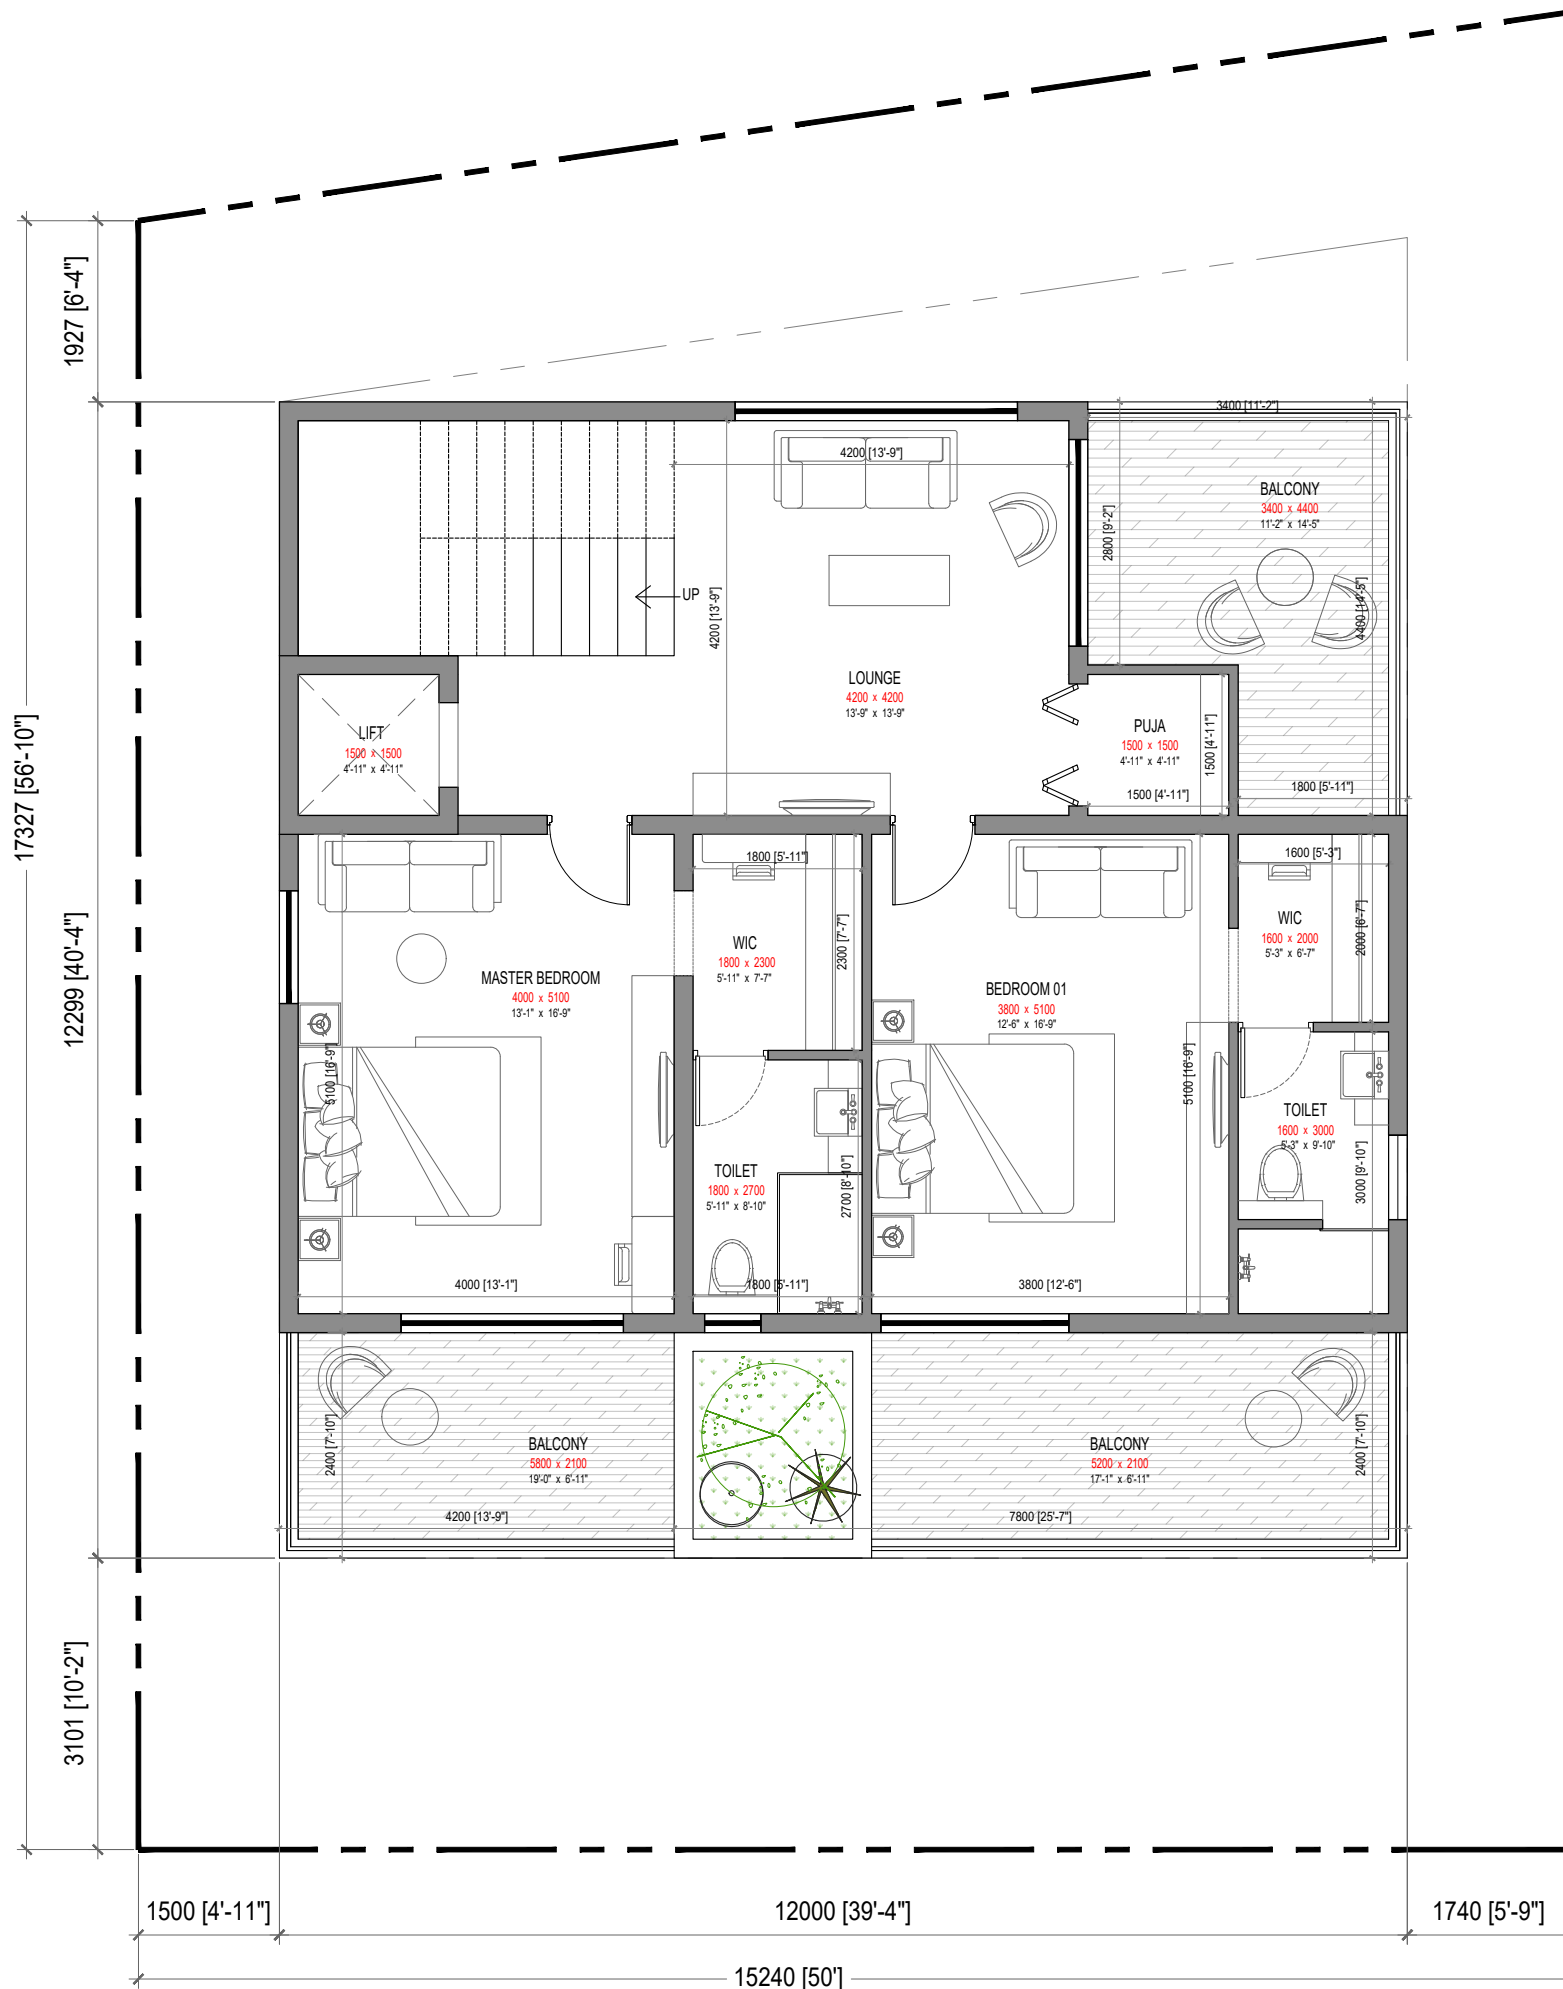

FIRST FLOOR PLAN

CONCEPT

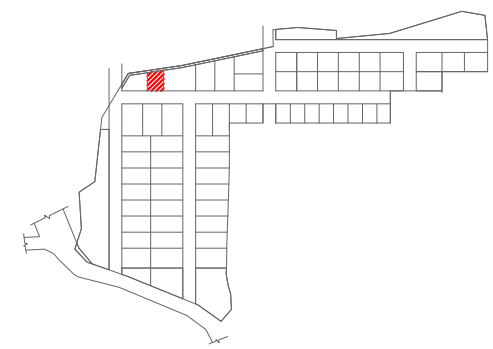

PLOT AREA SF- 336 SQ.YARDS		
	BUA (A) (SQ.FT)	BALCONY (B) (SQ.FT)
GROUND FLOOR	1588.70	0.00
FIRST FLOOR	1121.09	443.36
SECOND FLOOR	929.41	162.72
TOTAL BUA (A+B)	4245.28	
PARKING	168.60	
TERRACE (COVERED)	183.76	
TERRACE (UNCOVERED)	288.24	
DECK / UTILITY / GAZEBO	378.73	
TOTAL SBUA	5264.61	

- GENERAL NOTES :
- In case of all specialist works, details and any deviations from this construction drawing, the contractor / sub-contractor are to provide shop drawings for architect's / Engineer's approval prior to construction.
 - This drawing should be read and not measured.
 - All dimensions are in millimeters unless stated otherwise.
 - All drawings must be cross referenced in case of any doubt / discrepancy.
 - FFL represents finished floor levels.
 - All dimensions shown in the drawings are structural / masonry dimensions.
 - All architectural drawings must be referred in coordination with structural drawings.

REV.	DESCRIPTION	DONE BY	DATE

ARCHITECTS :

FHD GROUP ARCHITECTURE

Fountainhead Architects Pvt. Ltd.
 Plot # 15, B-3-684 / 3-15, LIC Colony,
 Sirinagar Colony, Hyderabad - 500073
 P. +91 40 23743324 / 25
 F. + 91 40 66621253

CLIENT : AUGMENTED REALTY

PROJECT TITLE :
 PROPOSED VILLAS @ VIZAG (SITE - 335 SQ YARDS)

DRAWING TITLE :
 SOUTH FACING VILLA- FIRST FLOOR PLAN

FHD PROJECT NO :

DRAWING NO	REV.	R0

ARCHITECT	APPROVED	MR	
MR			

SCALE	DRAWN BY	HP	
1:100			

DATE	CHECKED BY	NC	
21-04-2022			


RELEASED FOR

PRELIMINARY INFORMATION APPROVAL TENDER CONSTRUCTION

This drawing is copyright and may not be copied without prior written consent. The contractor shall verify all dimensions on site before commencing any work or shop drawing. Any discrepancies occurring in this drawing must be referred to the Architect before the commencement of work.




X

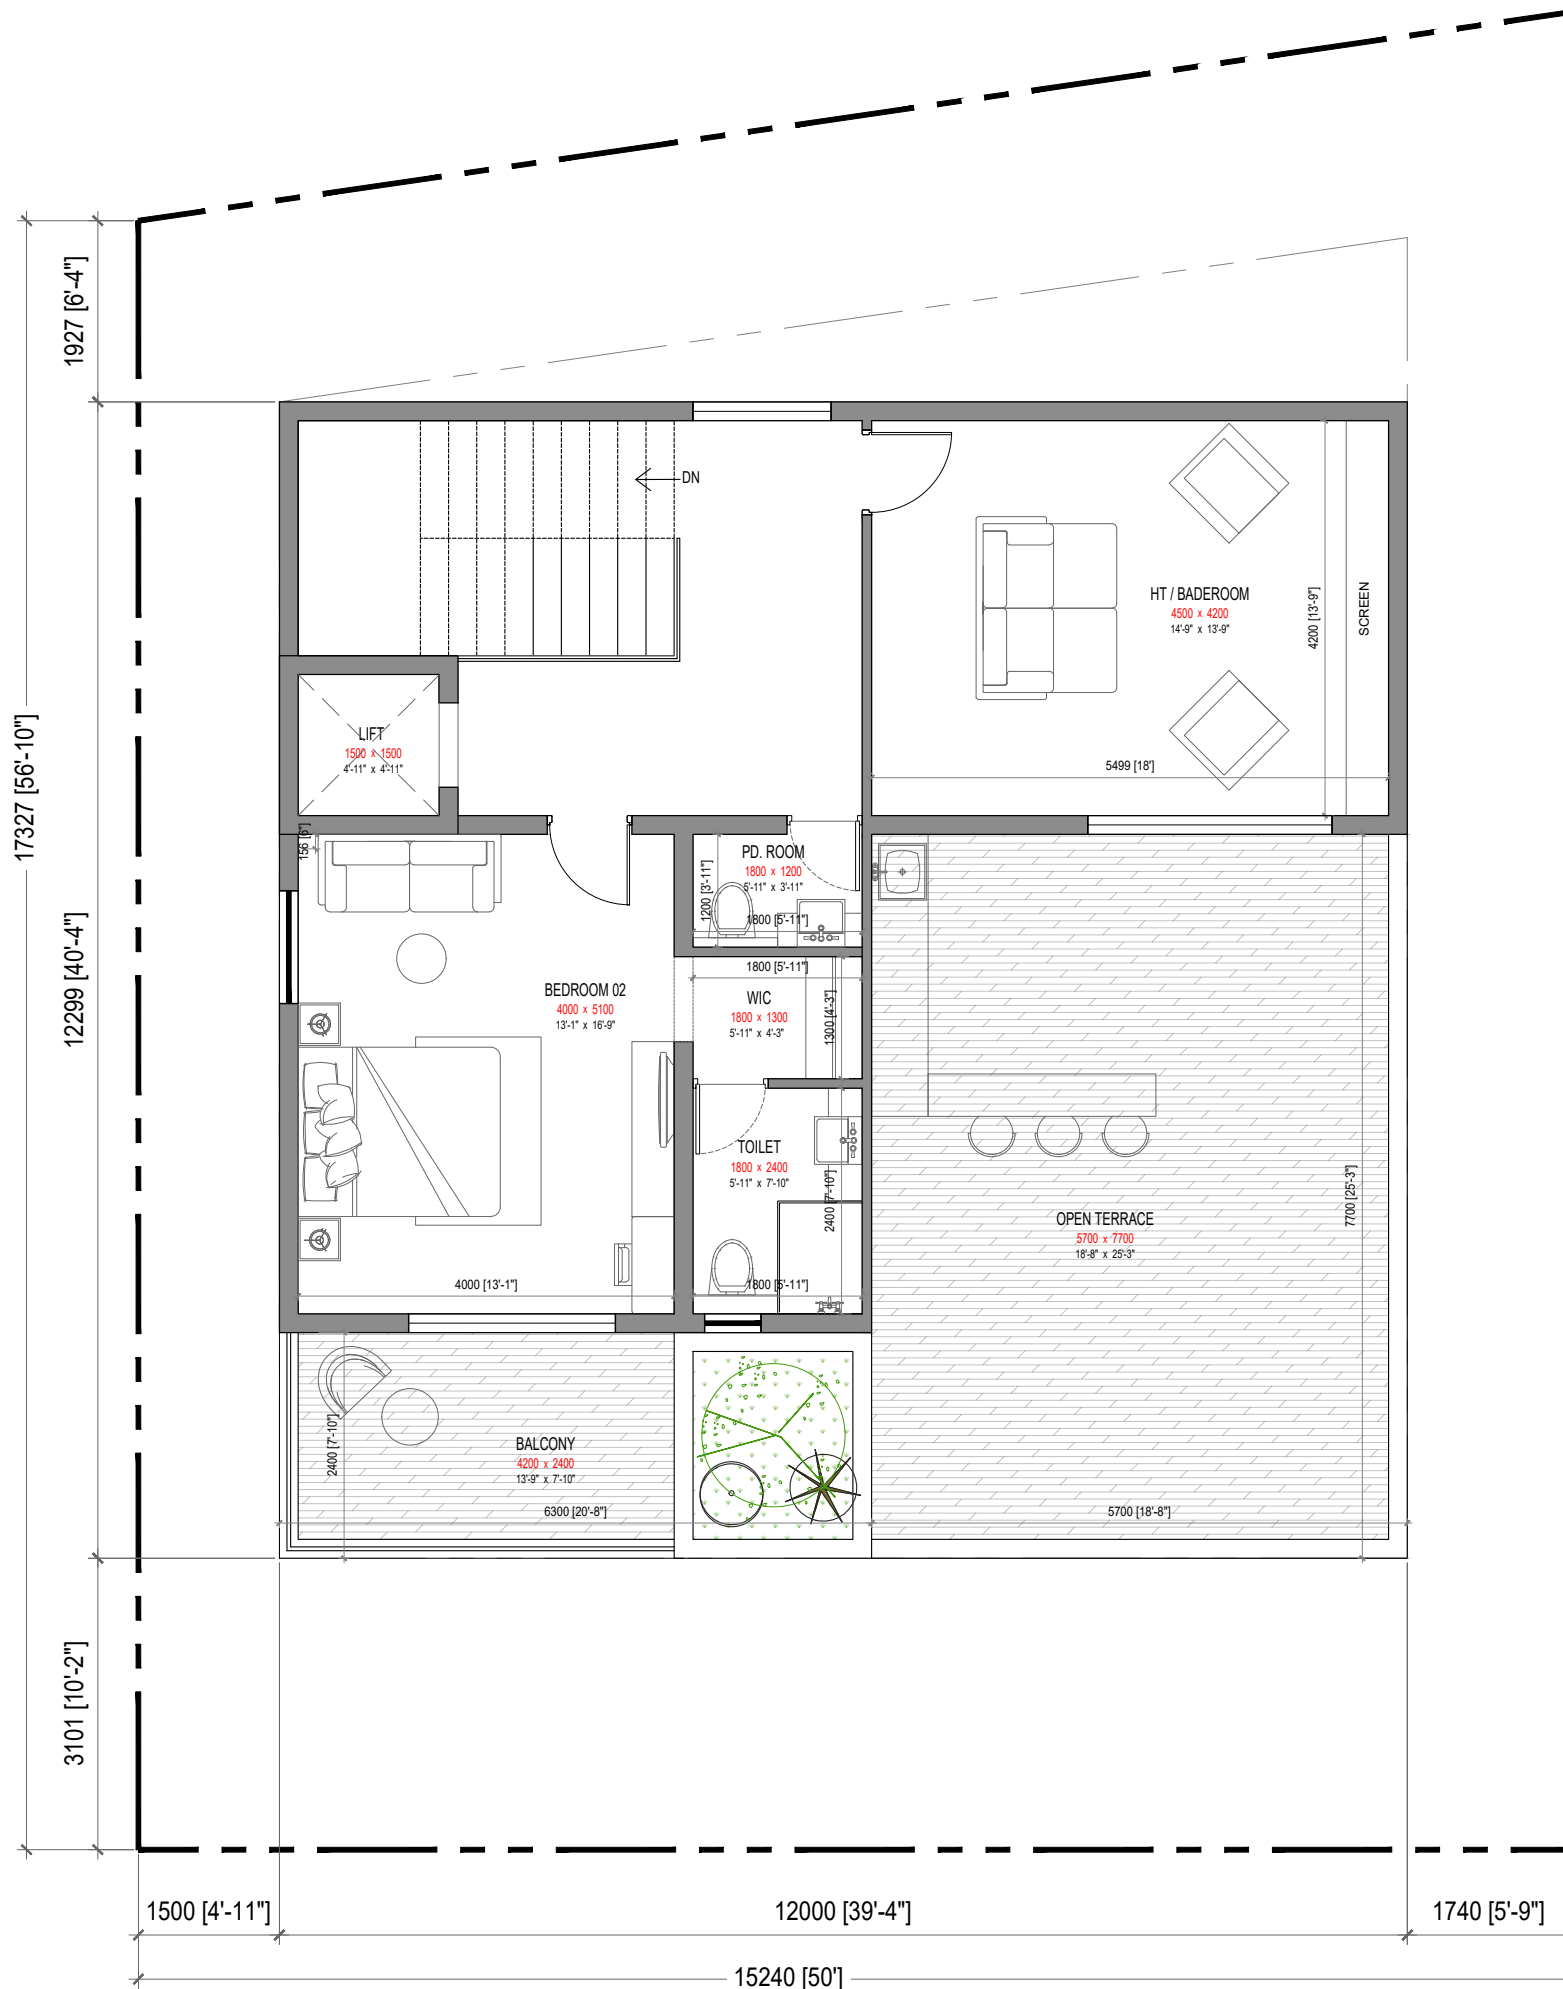

SECOND FLOOR PLAN

CONCEPT

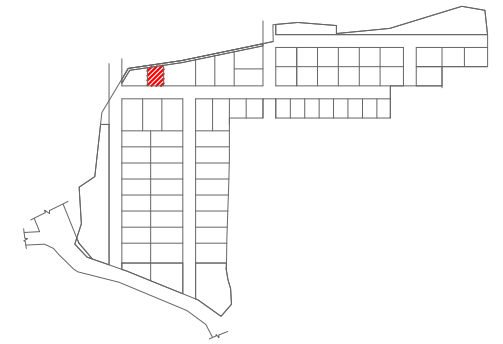

PLOT AREA SF- 336 SQ.YARDS		
	BUA (A) (SQ.FT)	BALCONY (B) (SQ.FT)
GROUND FLOOR	1588.70	0.00
FIRST FLOOR	1121.09	443.36
SECOND FLOOR	929.41	162.72
TOTAL BUA (A+B)	4245.28	
PARKING	168.60	
TERRACE (COVERED)	183.76	
TERRACE (UNCOVERED)	288.24	
DECK / UTILITY / GAZEBO	378.73	
TOTAL SBUA	5264.61	

GENERAL NOTES :

- In case of all specialist works, details and any deviations from this construction drawing, the contractor / sub-contractor are to provide shop drawings for architect's / Engineer's approval prior to construction.
- This drawing should be read and not measured.
- All dimensions are in millimeters unless stated otherwise.
- All drawings must be cross referenced in case of any doubt / discrepancy.
- FFL represents finished floor levels.
- All dimensions shown in the drawings are structural / masonry dimensions.
- All architectural drawings must be referred in coordination with structural drawings.

REV.	DESCRIPTION	DONE BY	DATE

ARCHITECTS :

FHD GROUP ARCHITECTURE
 Fountainhead Architects Pvt. Ltd.
 Plot # 15, B-3-684 / 3-15, LIC Colony,
 Sirinagari Colony, Hyderabad - 500073
 P. +91 40 23743324 / 25
 F. + 91 40 66621253

CLIENT : AUGMENTED REALTY

PROJECT TITLE :
 PROPOSED VILLAS @ VIZAG (SITE - 335 SQ YARDS)

DRAWING TITLE :
 SOUTH FACING VILLA- SECOND FLOOR PLAN

FHD PROJECT NO :

DRAWING NO	REV.	R0
ARCHITECT MR APPROVED MR		
SCALE 1:100 DRAWN BY HP		
DATE 21-04-2022 CHECKED BY NC		

RELEASED FOR

- PRELIMINARY INFORMATION APPROVAL TENDER CONSTRUCTION

This drawing is copyright and may not be copied without prior written consent. The contractor shall verify all dimensions on site before commencing any work or shop drawing. Any discrepancies occurring in this drawing must be referred to the Architect before the commencement of work.

