


CONCEPT

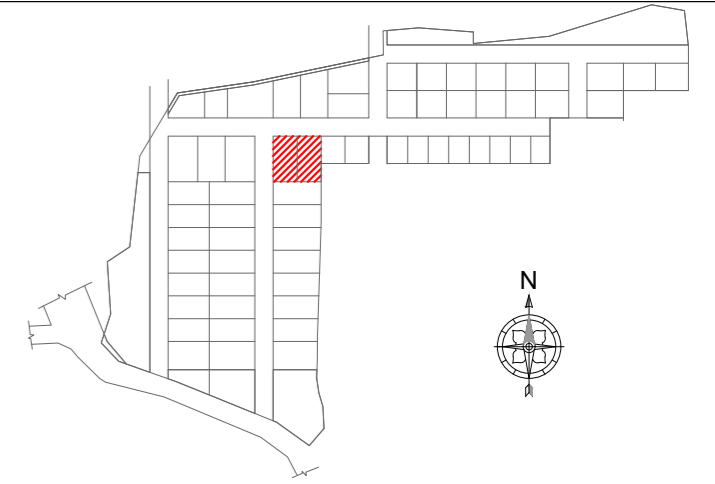

Villa # 34 (527 SqYds Plot) & Villa # 35 (521 Sqyds plot)

	BUA (A) (SQ.FT)	BALCONY (B) (SQ.FT)
GROUND FLOOR	2130.40	0.00
FIRST FLOOR	1637.58	113.88
SECOND FLOOR	1405.67	0.00
TOTAL BUA (A+B)	5287.53	
PARKING	462.09	
TERRACE (COVERED)	272.35	
TERRACE (UNCOVERED)	428.41	
DECK / UTILITY	691.28	
TOTAL SBUA	7141.66	

GENERAL NOTES :

- In case of all specialist works, details and any deviations from this construction drawing, the contractor / sub-contractor are to provide shop drawings for architect's / Engineer's approval prior to construction.
- This drawing should be read and not measured.
- All dimensions are in millimeters unless stated otherwise.
- All drawings must be cross referenced in case of any doubt / discrepancy.
- F.F.L represents finished floor levels.
- All dimensions shown in the drawings are structural / masonry dimensions.
- All architectural drawings must be referred in coordination with structural drawings.

REV.	DESCRIPTION	DONE BY	DATE

ARCHITECTS :

FHD GROUP ARCHITECTURE
 Fountainhead Architects Pvt. Ltd.
 Plot # 15, 5-3-884 / 3-15, LIC Colony,
 Springar Colony, Hyderabad - 500073
 P: +91 40 23743324 / 25
 F: +91 40 66621253

CLIENT : **AUGMENTED REALTY**

PROJECT TITLE :
PROPOSED VILLAS @ VIZAG (SITE - 536 SQ YARDS)

DRAWING TITLE :
NORTH FACING VILLA- GROUND FLOOR PLAN

FHD PROJECT NO. :


DRAWING NO	REV.	R0
ARCHITECT MR APPROVED MR		
SCALE 1:100 DRAWN BY PR		
DATE 2022-03-09 CHECKED BY NC		


RELEASED FOR

- PRELIMINARY INFORMATION APPROVAL TENDER CONSTRUCTION


This drawing is copyright and may not be copied without prior written consent. The contractor shall verify all dimensions on site before commencing any work or shop drawing. Any discrepancies occurring in this drawing must be referred to the Architect before the commencement of work.

X

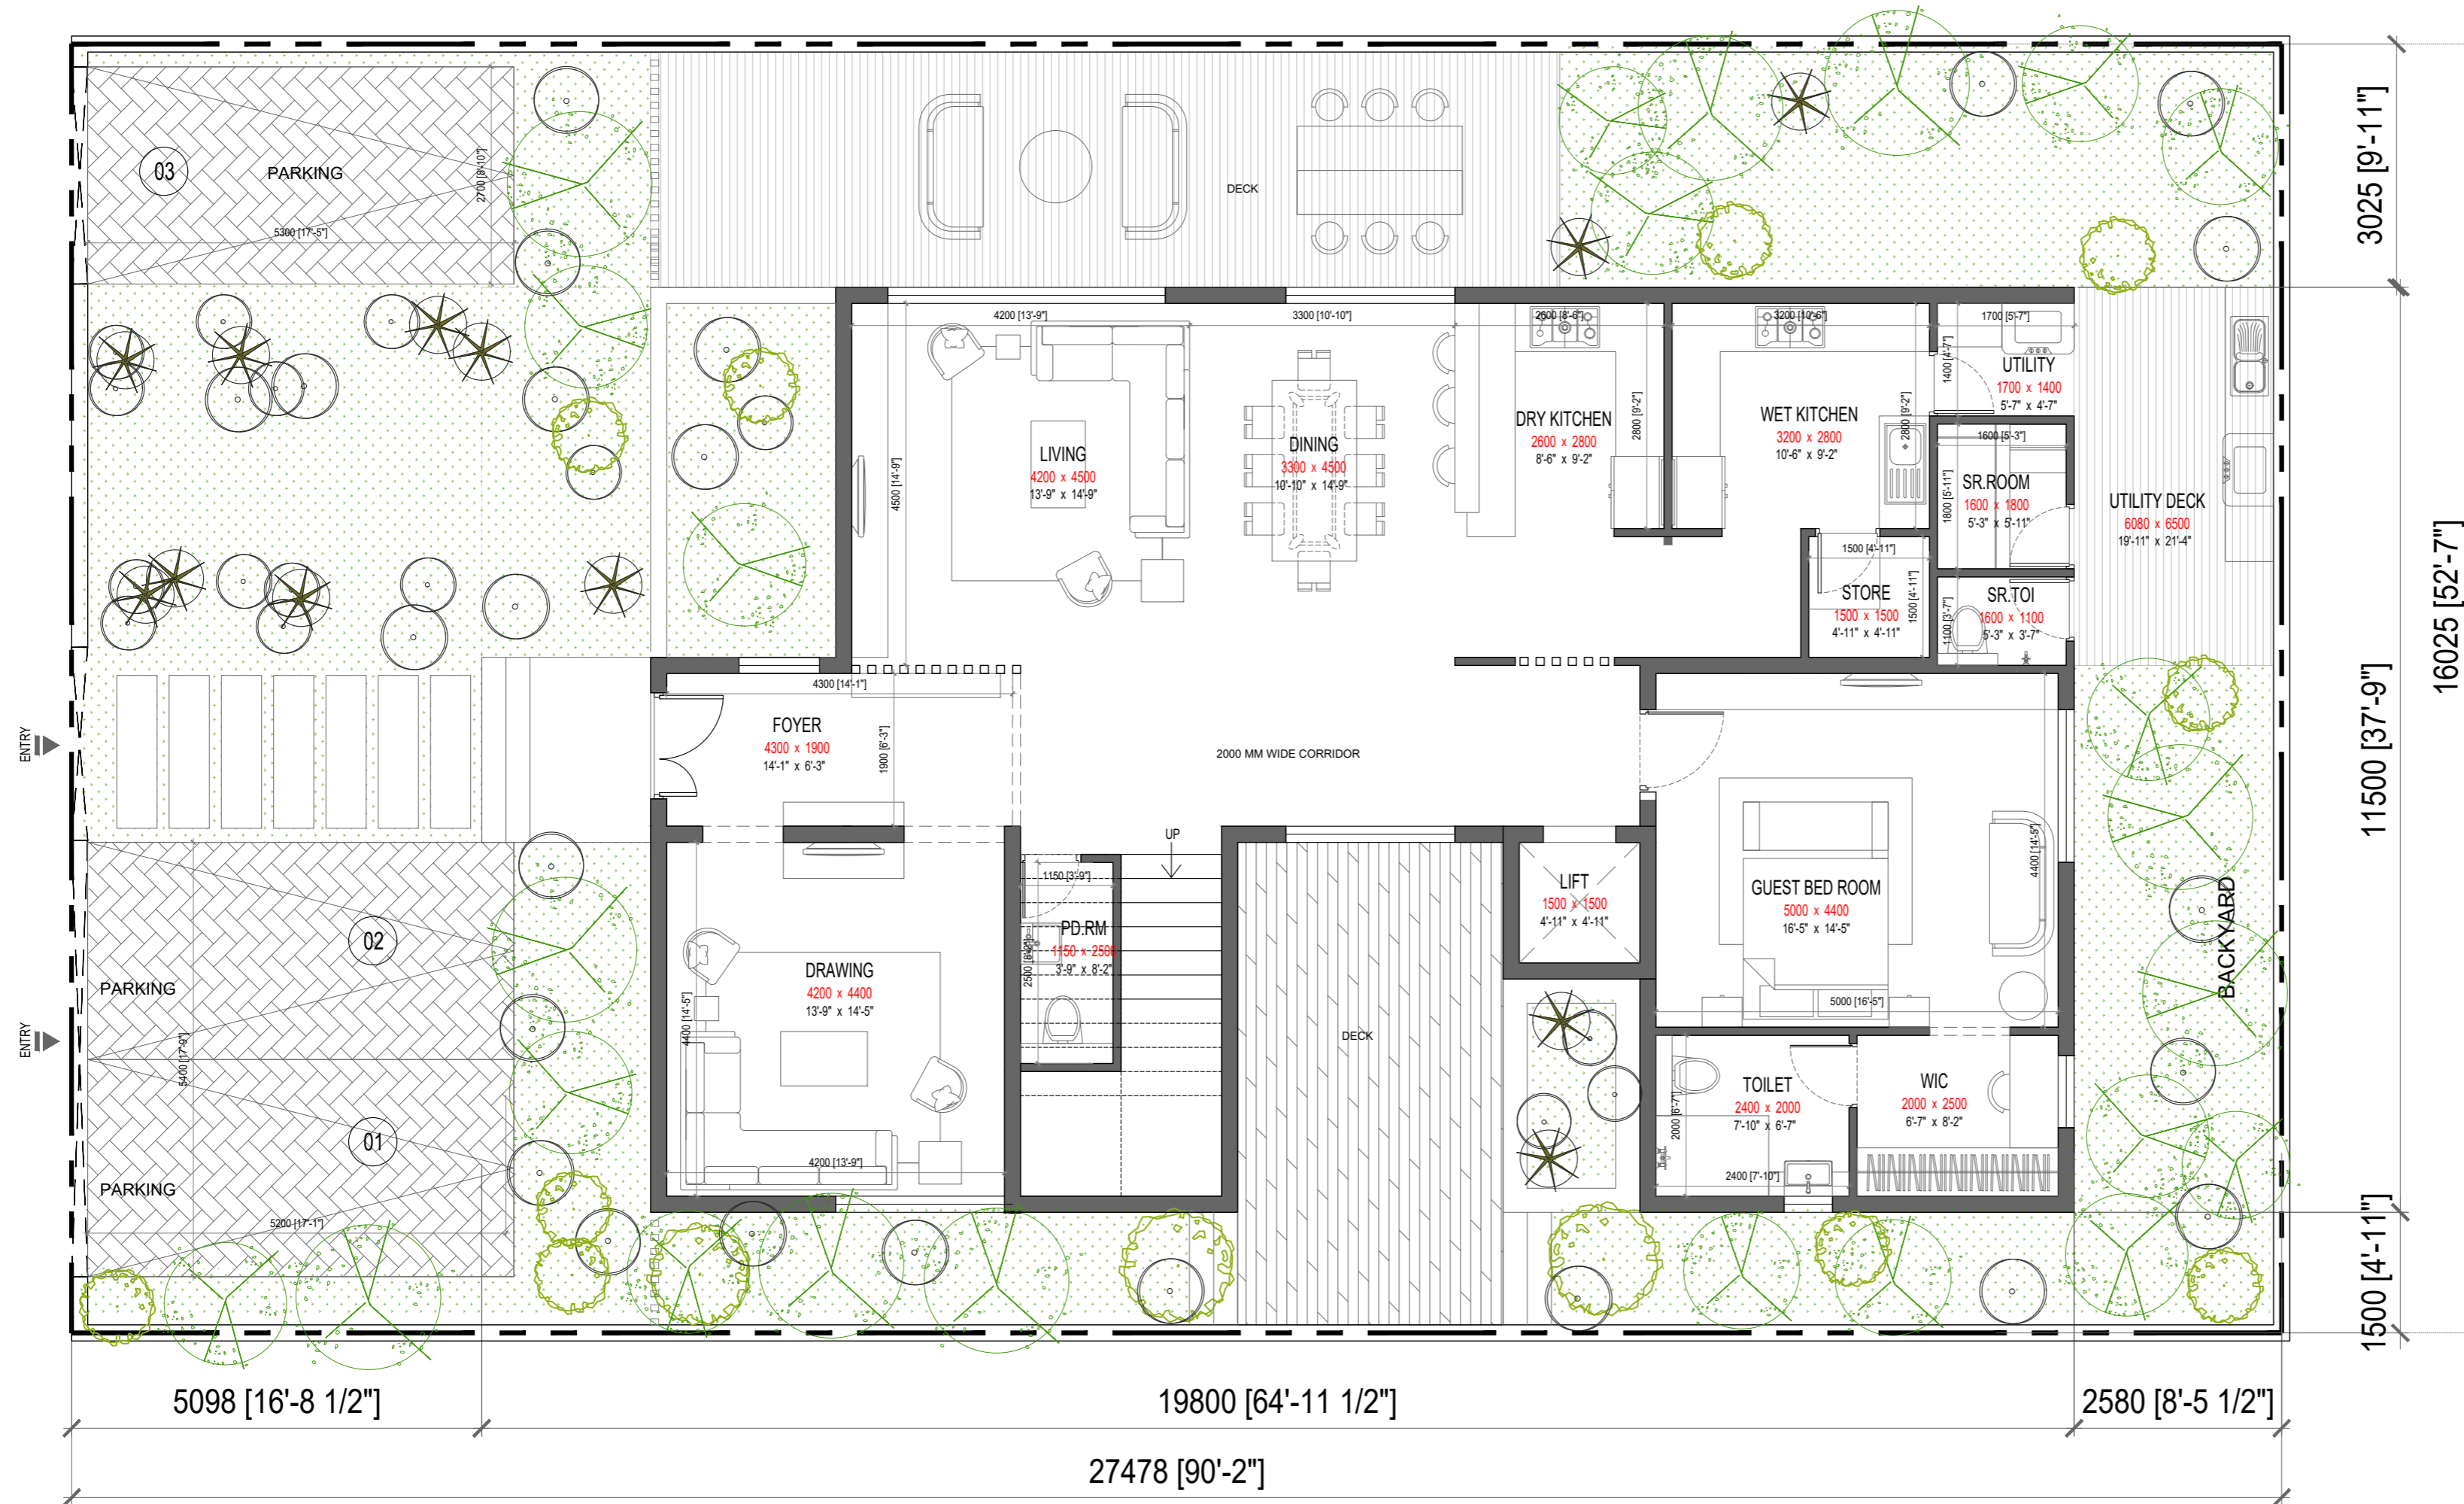

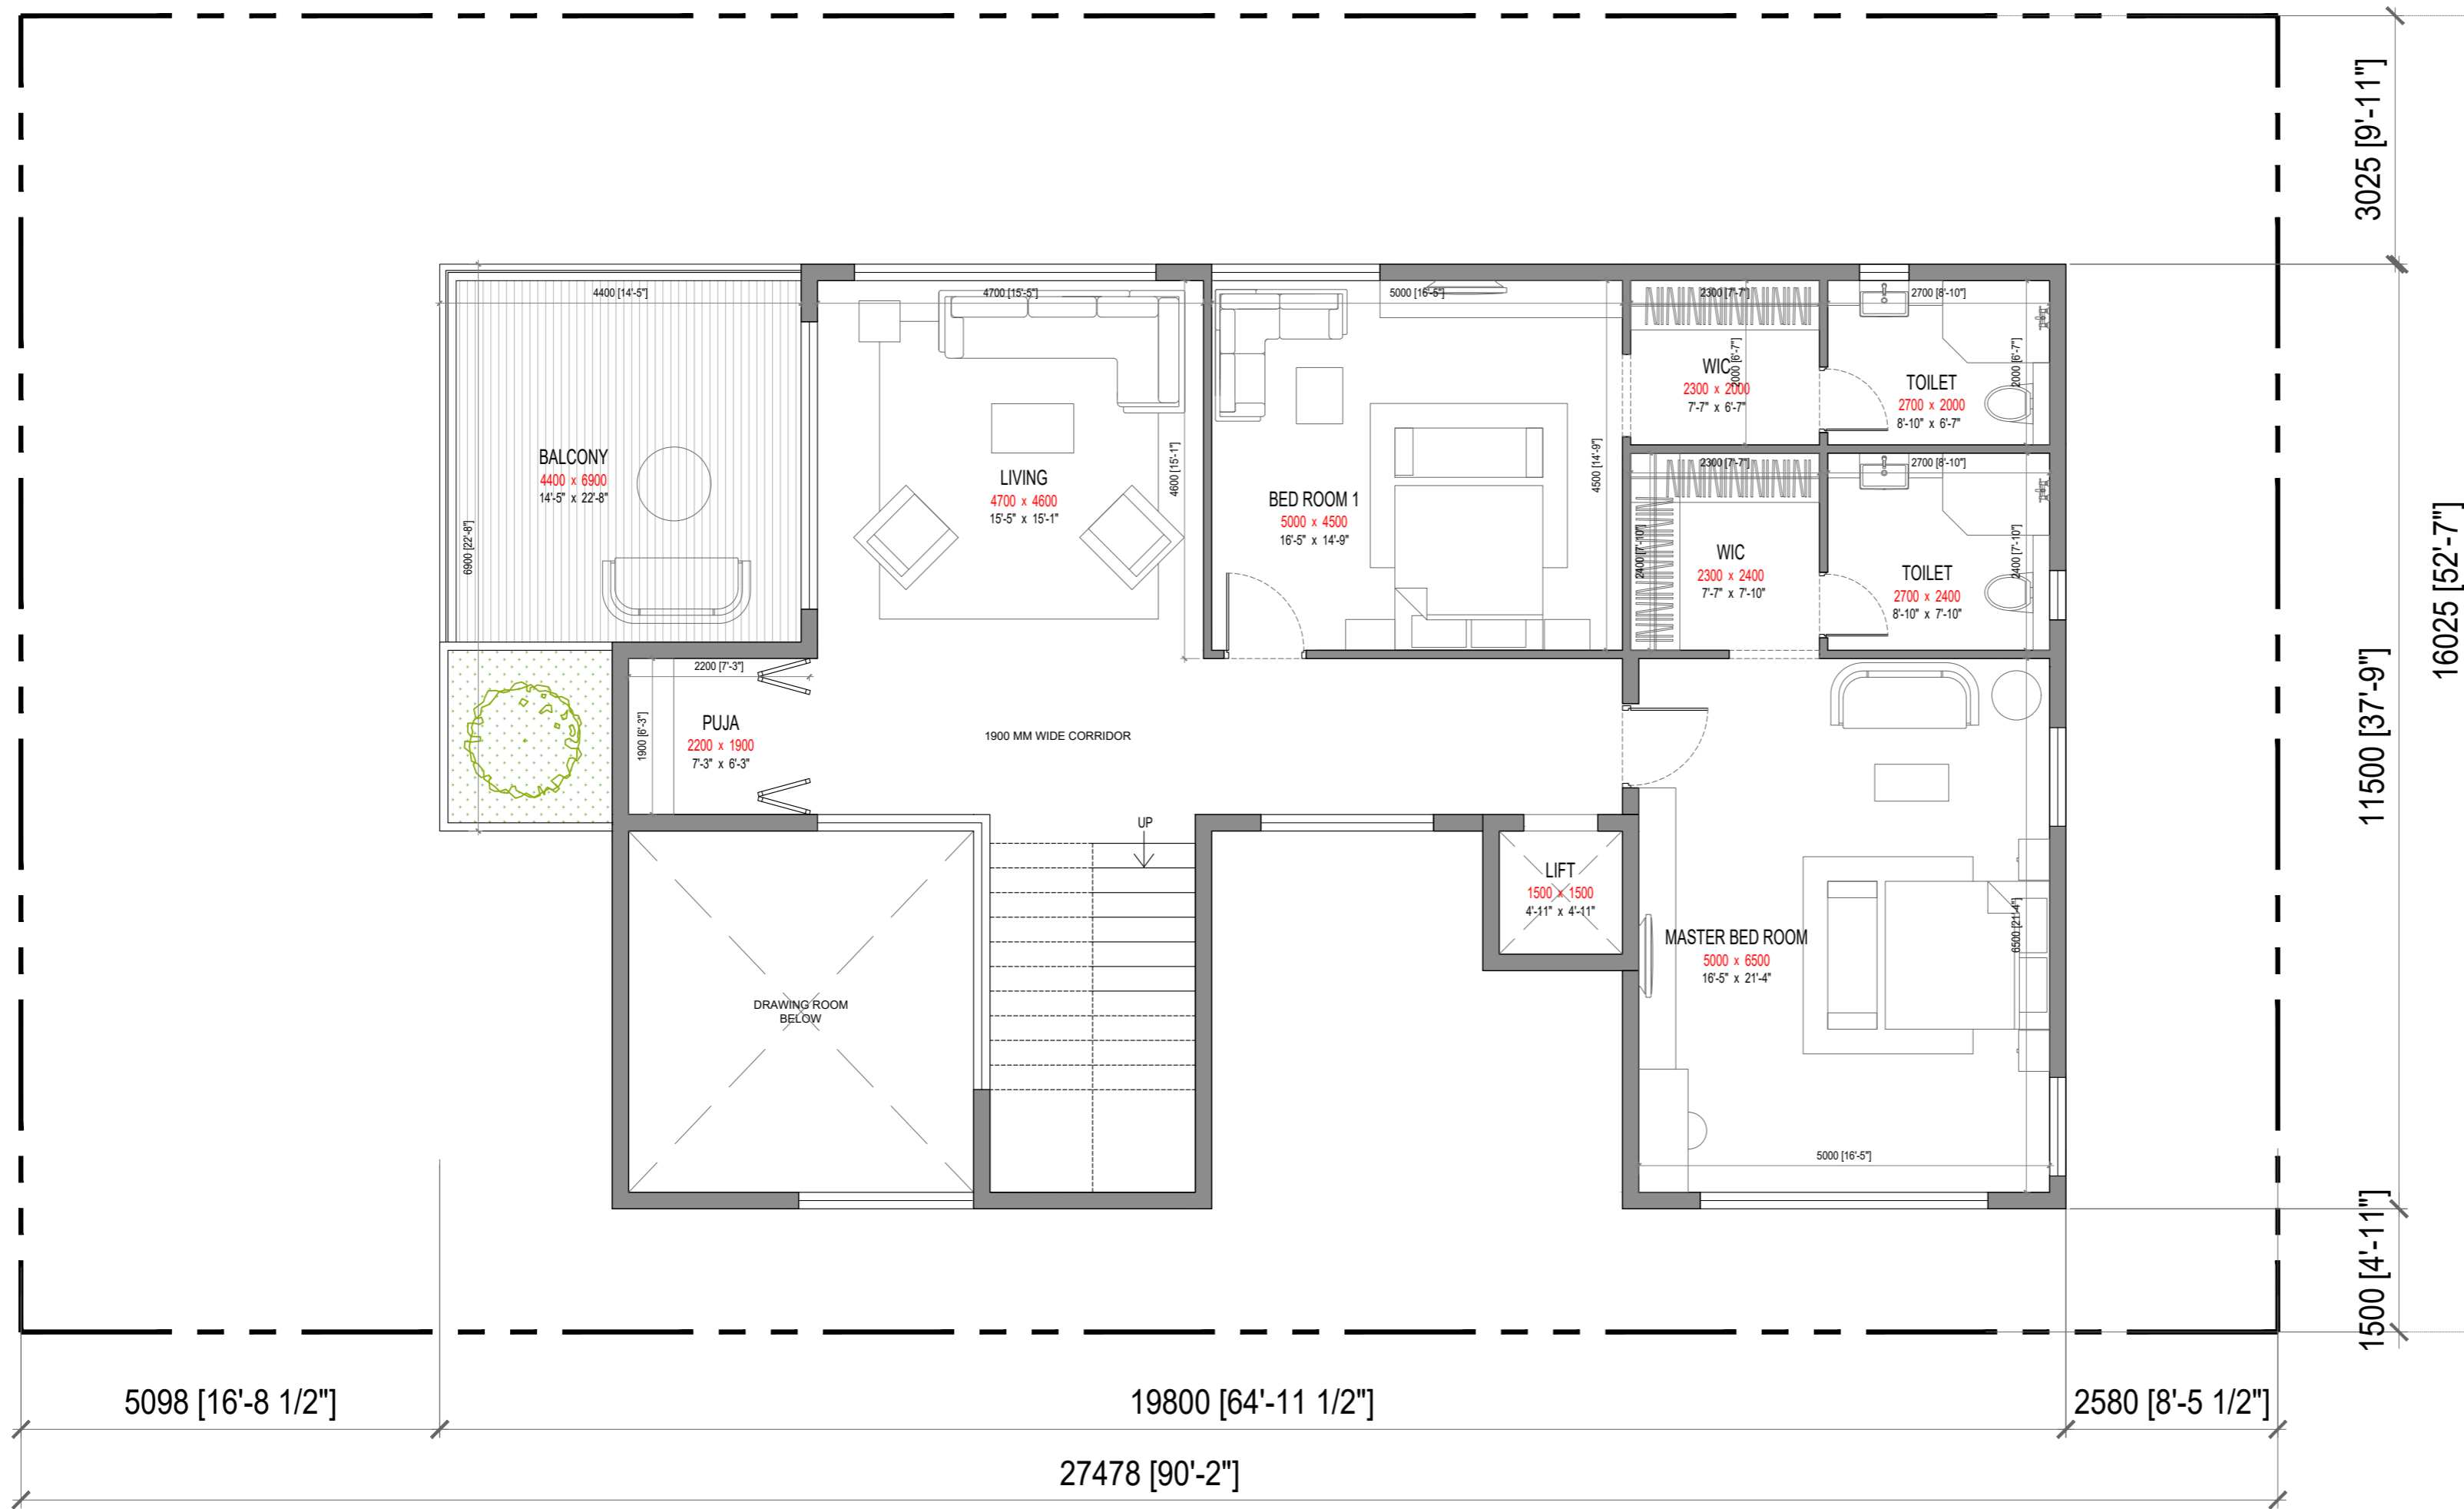

CONCEPT

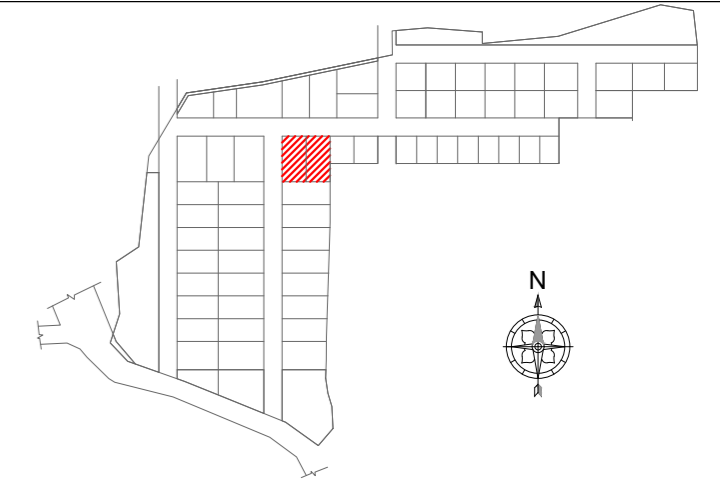

Villa # 34 (527 SqYds Plot) & Villa # 35 (521 Sqyds plot)

	BUA (A) (SQ.FT)	BALCONY (B) (SQ.FT)
GROUND FLOOR	2130.40	0.00
FIRST FLOOR	1637.58	113.88
SECOND FLOOR	1405.67	0.00
TOTAL BUA (A+B)	5287.53	
PARKING	462.09	
TERRACE (COVERED)	272.35	
TERRACE (UNCOVERED)	428.41	
DECK / UTILITY	691.28	
TOTAL SBUA	7141.66	

GENERAL NOTES :

- In case of all specialist works, details and any deviations from this construction drawing, the contractor / sub-contractor are to provide shop drawings for architect's / Engineer's approval prior to construction.
- This drawing should be read and not measured.
- All dimensions are in millimeters unless stated otherwise.
- All drawings must be cross referenced in case of any doubt / discrepancy.
- FFL represents finished floor levels.
- All dimensions shown in the drawings are structural / masonry dimensions.
- All architectural drawings must be referred in coordination with structural drawings.

REV.	DESCRIPTION	DONE BY	DATE

ARCHITECTS :



CLIENT : AUGMENTED REALTY

PROJECT TITLE :
PROPOSED VILLAS @ VIZAG (SITE - 536 SQ YARDS)

DRAWING TITLE :
NORTH FACING VILLA- FIRST FLOOR PLAN

FHD PROJECT NO :


DRAWING NO	REV.	R0
ARCHITECT MR APPROVED MR		
SCALE 1:100 DRAWN BY PR		
DATE 2022-03-09 CHECKED BY NC		

RELEASED FOR


- PRELIMINARY INFORMATION APPROVAL TENDER CONSTRUCTION

This drawing is copyright and may not be copied without prior written consent. The contractor shall verify all dimensions on site before commencing any work or shop drawing. Any discrepancies occurring in this drawing must be referred to the Architect before the commencement of work.

X

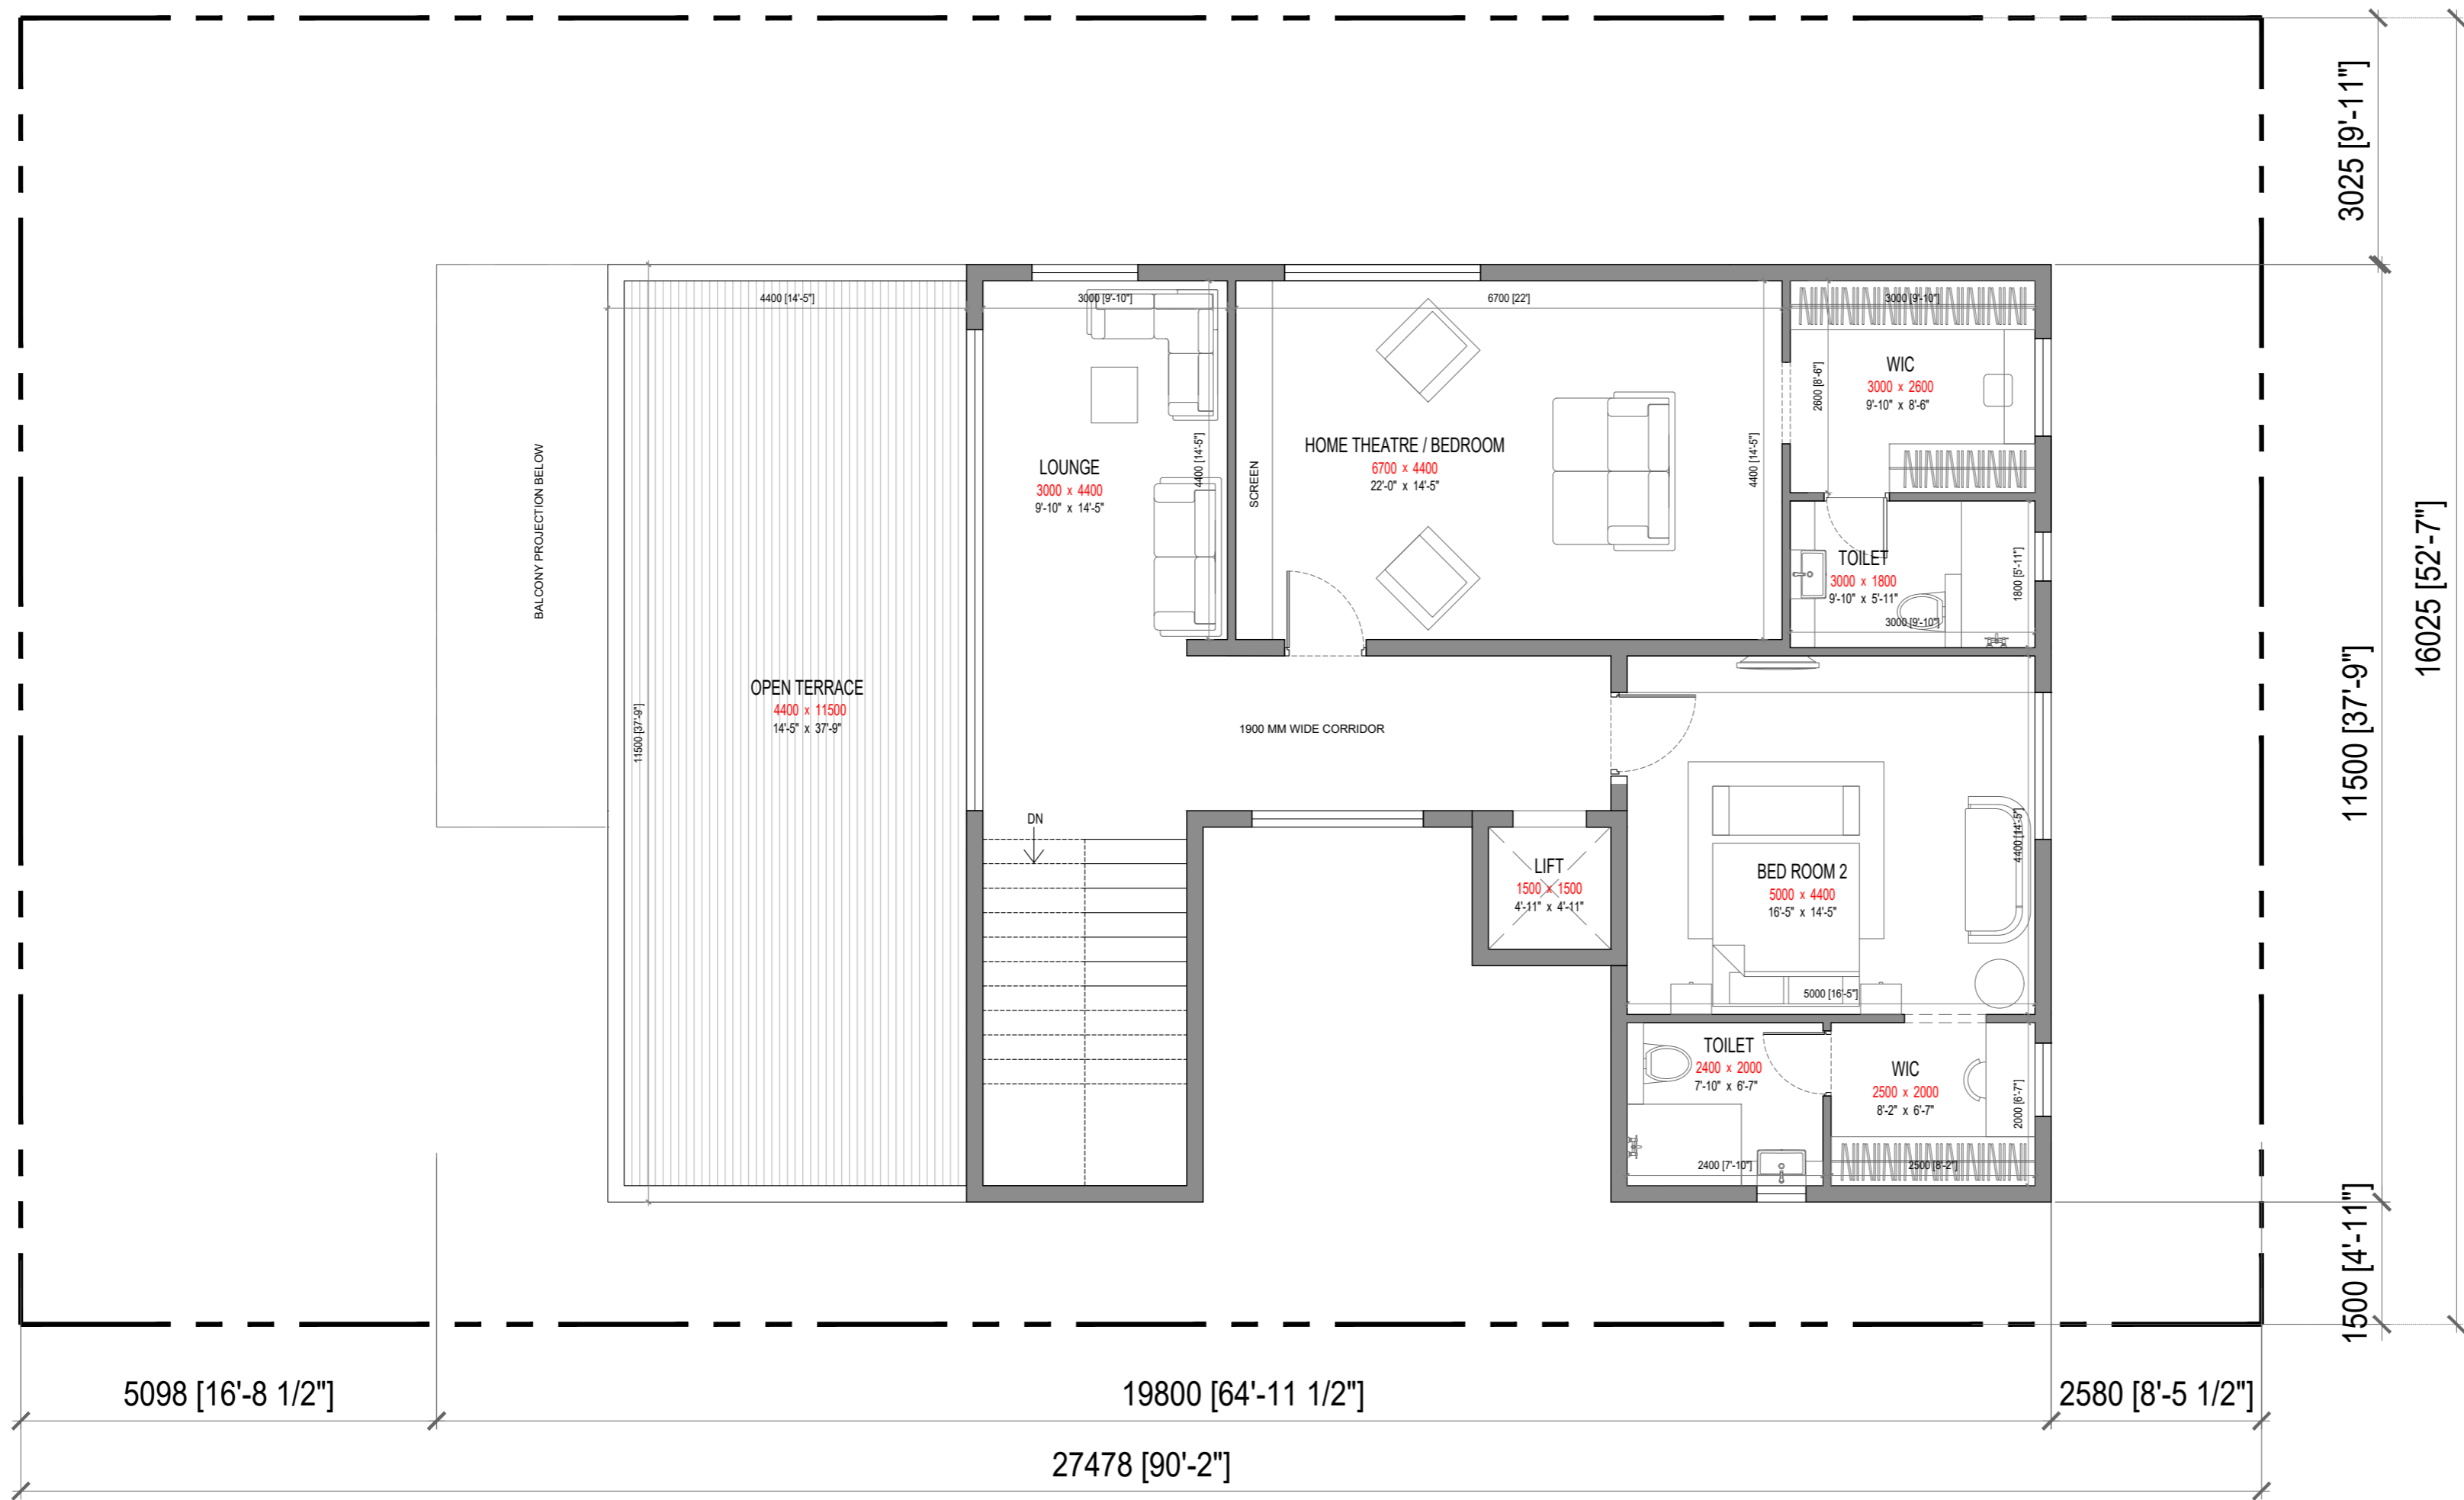

CONCEPT

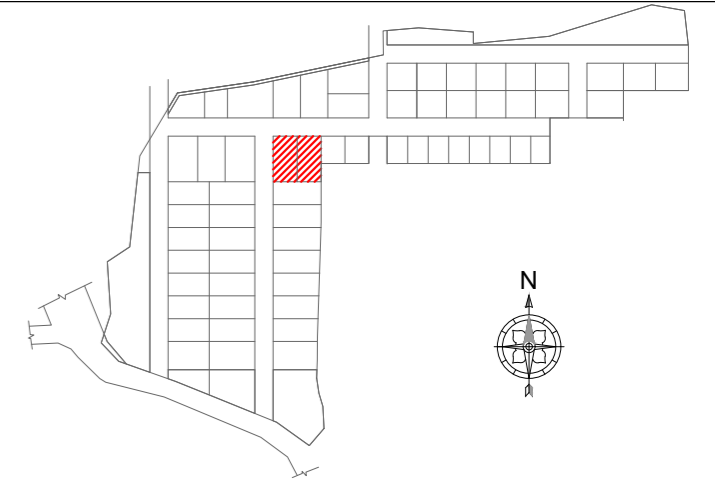

Villa # 34 (527 SqYds Plot) & Villa # 35 (521 Sqyds plot)

	BUA (A) (SQ.FT)	BALCONY (B) (SQ.FT)
GROUND FLOOR	2130.40	0.00
FIRST FLOOR	1637.58	113.88
SECOND FLOOR	1405.67	0.00
TOTAL BUA (A+B)	5287.53	
PARKING	462.09	
TERRACE (COVERED)	272.35	
TERRACE (UNCOVERED)	428.41	
DECK / UTILITY	691.28	
TOTAL SBUA	7141.66	

GENERAL NOTES :

- In case of all specialist works, details and any deviations from this construction drawing, the contractor / sub-contractor are to provide shop drawings for architect's / Engineer's approval prior to construction.
- This drawing should be read and not measured.
- All dimensions are in millimeters unless stated otherwise.
- All drawings must be cross referenced in case of any doubt / discrepancy.
- FFL represents finished floor levels.
- All dimensions shown in the drawings are structural / masonry dimensions.
- All architectural drawings must be referred in coordination with structural drawings.

REV.	DESCRIPTION	DONE BY	DATE

ARCHITECTS :



CLIENT : AUGMENTED REALTY

PROJECT TITLE :

PROPOSED VILLAS @ VIZAG (SITE - 536 SQ YARDS)

DRAWING TITLE :

NORTH FACING VILLA- FIRST FLOOR PLAN

FHD PROJECT NO :

DRAWING NO	REV.	R0
ARCHITECT MR APPROVED MR		
SCALE 1:100 DRAWN BY PR		
DATE 2022-03-09 CHECKED BY NC		

RELEASED FOR

<input checked="" type="checkbox"/> PRELIMINARY	<input type="checkbox"/> INFORMATION	<input type="checkbox"/> APPROVAL	<input type="checkbox"/> TENDER	<input type="checkbox"/> CONSTRUCTION
---	--------------------------------------	-----------------------------------	---------------------------------	---------------------------------------

This drawing is copyright and may not be copied without prior written consent. The contractor shall verify all dimensions on site before commencing any work or shop drawing. Any discrepancies occurring in this drawing must be referred to the Architect before the commencement of work.

X