


CONCEPT

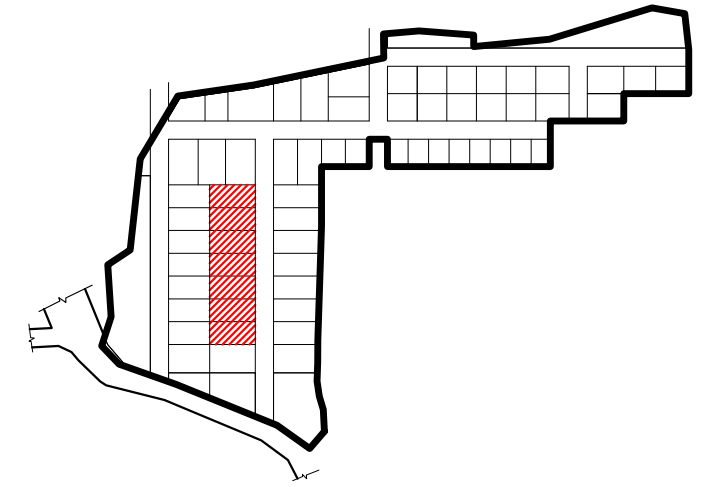

Villa #s 48-54 (556 SqYds plot)

	BUA (A) (SQ.FT)	BALCONY (B) (SQ.FT)
GROUND FLOOR	2389.91	0.00
FIRST FLOOR	1994.61	134.33
SECOND FLOOR	1788.98	0.00
TOTAL BUA (A+B)	6307.83	
PARKING	341.73	
TERRACE (COVERED)	175.66	
TERRACE (UNCOVERED)	401.06	
DECK / UTILITY	320.80	
TOTAL SBUA	7547.08	

GENERAL NOTES :

- In case of all specialist works, details and any deviations from this construction drawing, the contractor / sub-contractor are to provide shop drawings for architect's / Engineer's approval prior to construction.
- This drawing should be read and not measured.
- All dimensions are in millimeters unless stated otherwise.
- All drawings must be cross referenced in case of any doubt / discrepancy.
- F.F.L represents finished floor levels.
- All dimensions shown in the drawings are structural / masonry dimensions.
- All architectural drawings must be referred in coordination with structural drawings.

REV.	DESCRIPTION	DONE BY	DATE

ARCHITECTS :

FHD GROUP ARCHITECTURE
 Fountainhead Architects Pvt. Ltd.
 Plot # 15,8-3-684 / 3-15, LIC Colony,
 Srinagar Colony, Hyderabad - 500073
 P: +91 40 23743324 / 25
 F: +91 40 66621253

CLIENT : AUGMENTED REALTY

PROJECT TITLE :
 PROPOSED VILLAS @ VIZAG (SITE - 555 SQ YARDS)

DRAWING TITLE :
 EAST FACING VILLA- GROUND FLOOR PLAN

FHD PROJECT NO :

DRAWING NO	REV.	R0
ARCHITECT MR APPROVED MR		
SCALE 1:100 DRAWN BY NC		
DATE 18-10-2021 CHECKED BY NC		


RELEASED FOR

- PRELIMINARY INFORMATION APPROVAL TENDER CONSTRUCTION

This drawing is copyright and may not be copied without prior written consent. The contractor shall verify all dimensions on site before commencing any work or shop drawing. Any discrepancies occurring in this drawing must be referred to the Architect before the commencement of work.



CONCEPT

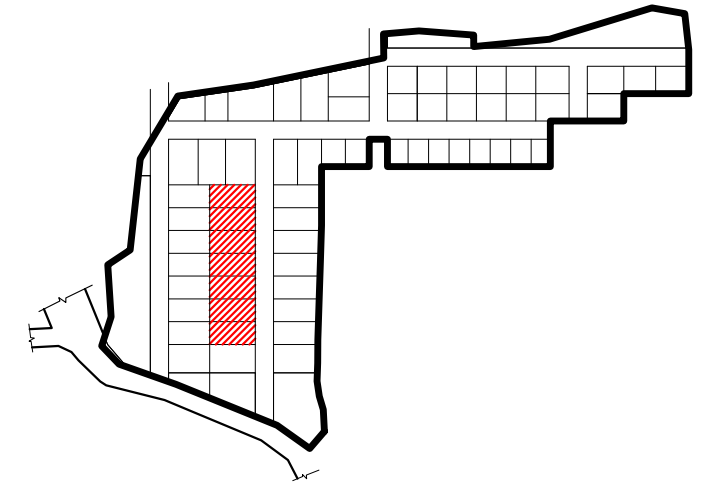

Villa #s 48-54 (556 SqYds plot)

	BUA (A) (SQ.FT)	BALCONY (B) (SQ.FT)
GROUND FLOOR	2389.91	0.00
FIRST FLOOR	1994.61	134.33
SECOND FLOOR	1788.98	0.00
TOTAL BUA (A+B)	6307.83	
PARKING	341.73	
TERRACE (COVERED)	175.66	
TERRACE (UNCOVERED)	401.06	
DECK / UTILITY	320.80	
TOTAL SBUA	7547.08	

GENERAL NOTES :

- In case of all specialist works, details and any deviations from this construction drawing, the contractor / sub-contractor are to provide shop drawings for architect's / Engineer's approval prior to construction.
- This drawing should be read and not measured.
- All dimensions are in millimeters unless stated otherwise.
- All drawings must be cross referenced in case of any doubt / discrepancy.
- F.F.L represents finished floor levels.
All dimensions shown in the drawings are structural / masonry dimensions.
- All architectural drawings must be referred in coordination with structural drawings.

REV.	DESCRIPTION	DONE BY	DATE

ARCHITECTS :

FHD GROUP ARCHITECTURE
 www.fhdgroup.in
 Fountainhead Architects Pvt. Ltd.
 Plot # 15.8-3-684 / 3-15, LIC Colony,
 Srinagar Colony, Hyderabad - 500073
 P: +91 40 23743324 / 25
 F: +91 40 66621253

CLIENT : AUGMENTED REALTY

PROJECT TITLE :

PROPOSED VILLAS @ VIZAG (SITE - 555 SQ YARDS)

DRAWING TITLE :

EAST FACING VILLA- FIRST FLOOR PLAN


FHD PROJECT NO :

DRAWING NO	ARCHITECT	SCALE	DATE	REV.	R0
	MR	1:100	18-10-2021		
	APPROVED	DRAWN BY	CHECKED BY		
	MR	NC	NC		


RELEASED FOR

- PRELIMINARY INFORMATION APPROVAL TENDER CONSTRUCTION

This drawing is copyright and may not be copied without prior written consent. The contractor shall verify all dimensions on site before commencing any work or shop drawing. Any discrepancies occurring in this drawing must be referred to the Architect before the commencement of work.

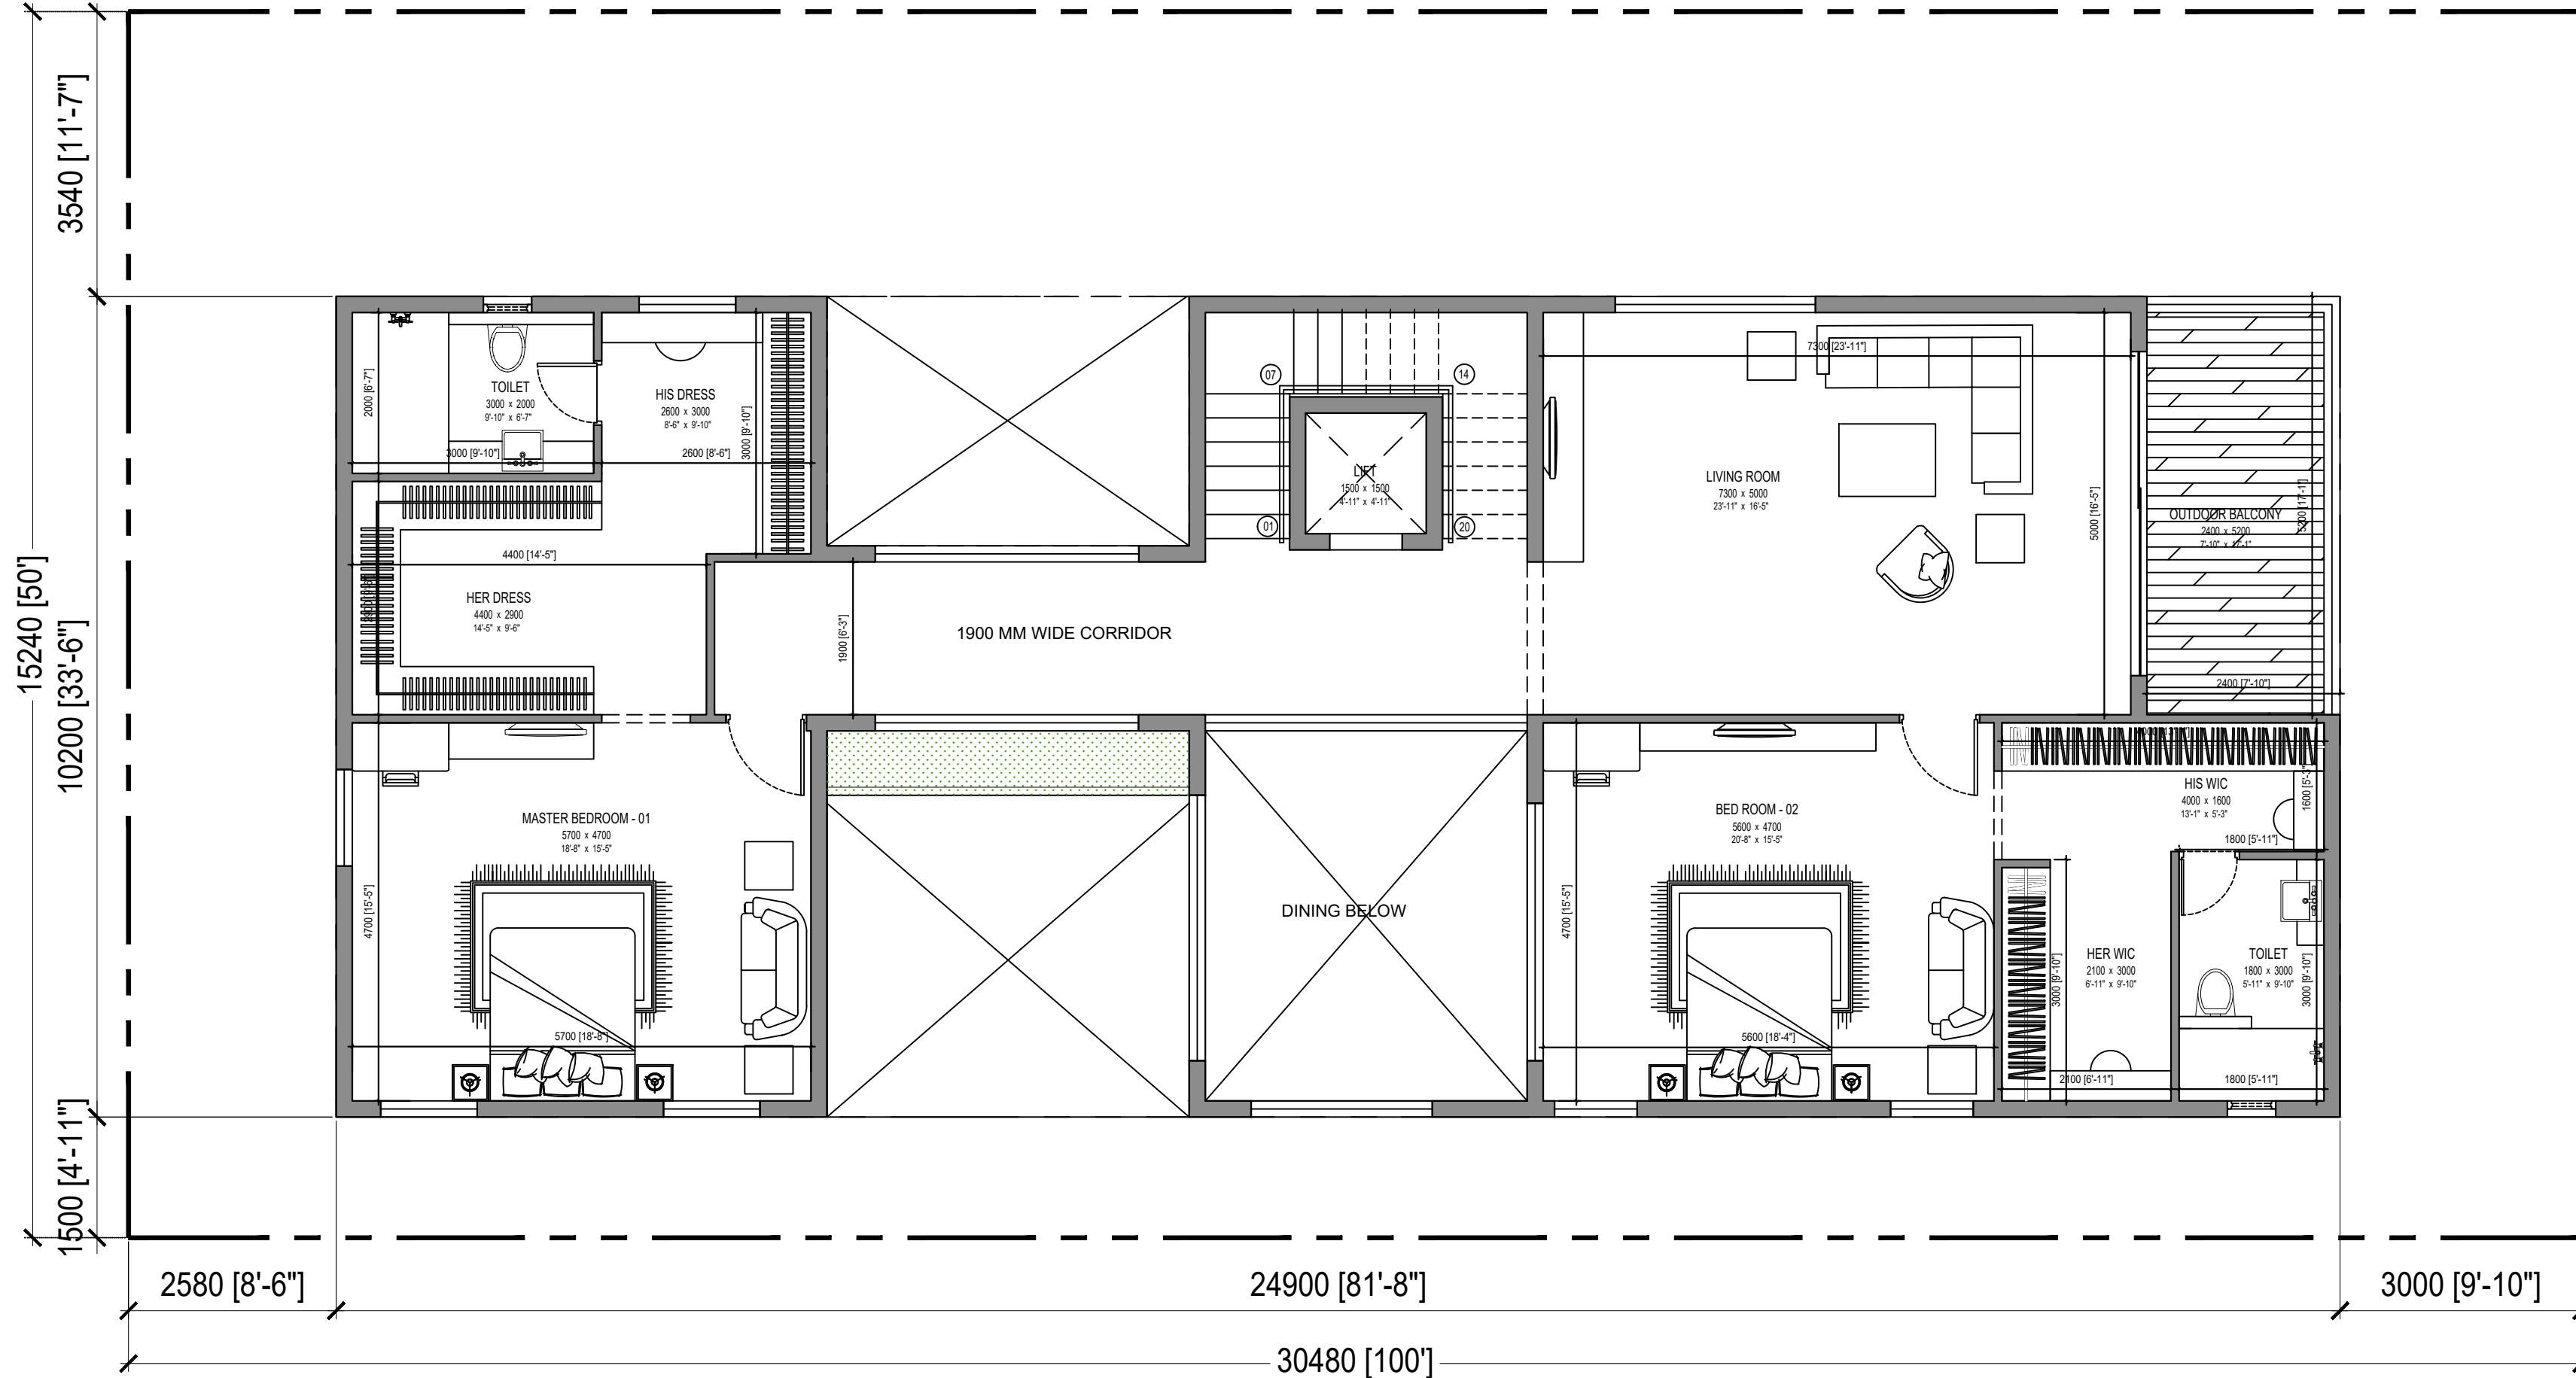

CONCEPT

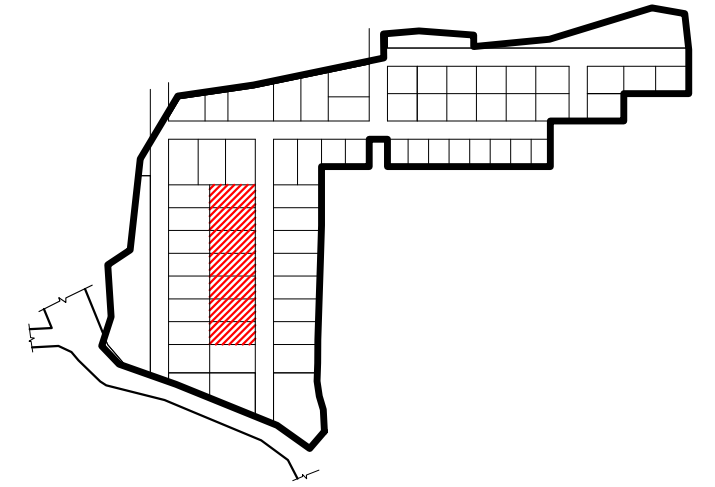

Villa #s 48-54 (556 SqYds plot)

	BUA (A) (SQ.FT)	BALCONY (B) (SQ.FT)
GROUND FLOOR	2389.91	0.00
FIRST FLOOR	1994.61	134.33
SECOND FLOOR	1788.98	0.00
TOTAL BUA (A+B)	6307.83	
PARKING	341.73	
TERRACE (COVERED)	175.66	
TERRACE (UNCOVERED)	401.06	
DECK / UTILITY	320.80	
TOTAL SBUA	7547.08	

GENERAL NOTES :

- In case of all specialist works, details and any deviations from this construction drawing, the contractor / sub-contractor are to provide shop drawings for architect's / Engineer's approval prior to construction.
- This drawing should be read and not measured.
- All dimensions are in millimeters unless stated otherwise.
- All drawings must be cross referenced in case of any doubt / discrepancy.
- FFL represents finished floor levels.
All dimensions shown in the drawings are structural / masonry dimensions.
- All architectural drawings must be referred in coordination with structural drawings.

REV.	DESCRIPTION	DONE BY	DATE

ARCHITECTS :

FHD GROUP ARCHITECTURE
 www.fhdgroup.in
 Fountainhead Architects Pvt. Ltd.
 Plot # 15-B-3-684 / 3-15, LIC Colony,
 Srinagar Colony, Hyderabad - 500073
 P: +91 40 23743324 / 25
 F: +91 40 66621253

CLIENT : AUGMENTED REALTY

PROJECT TITLE :

PROPOSED VILLAS @ VIZAG (SITE - 555 SQ YARDS)

DRAWING TITLE :

EAST FACING VILLA- SECOND FLOOR PLAN


FHD PROJECT NO :

DRAWING NO	REV.	R0
ARCHITECT MR APPROVED MR		
SCALE 1:100 DRAWN BY NC		
DATE 18-10-2021 CHECKED BY NC		

RELEASED FOR

- PRELIMINARY INFORMATION APPROVAL TENDER CONSTRUCTION

This drawing is copyright and may not be copied without prior written consent. The contractor shall verify all dimensions on site before commencing any work or shop drawing. Any discrepancies occurring in this drawing must be referred to the Architect before the commencement of work.

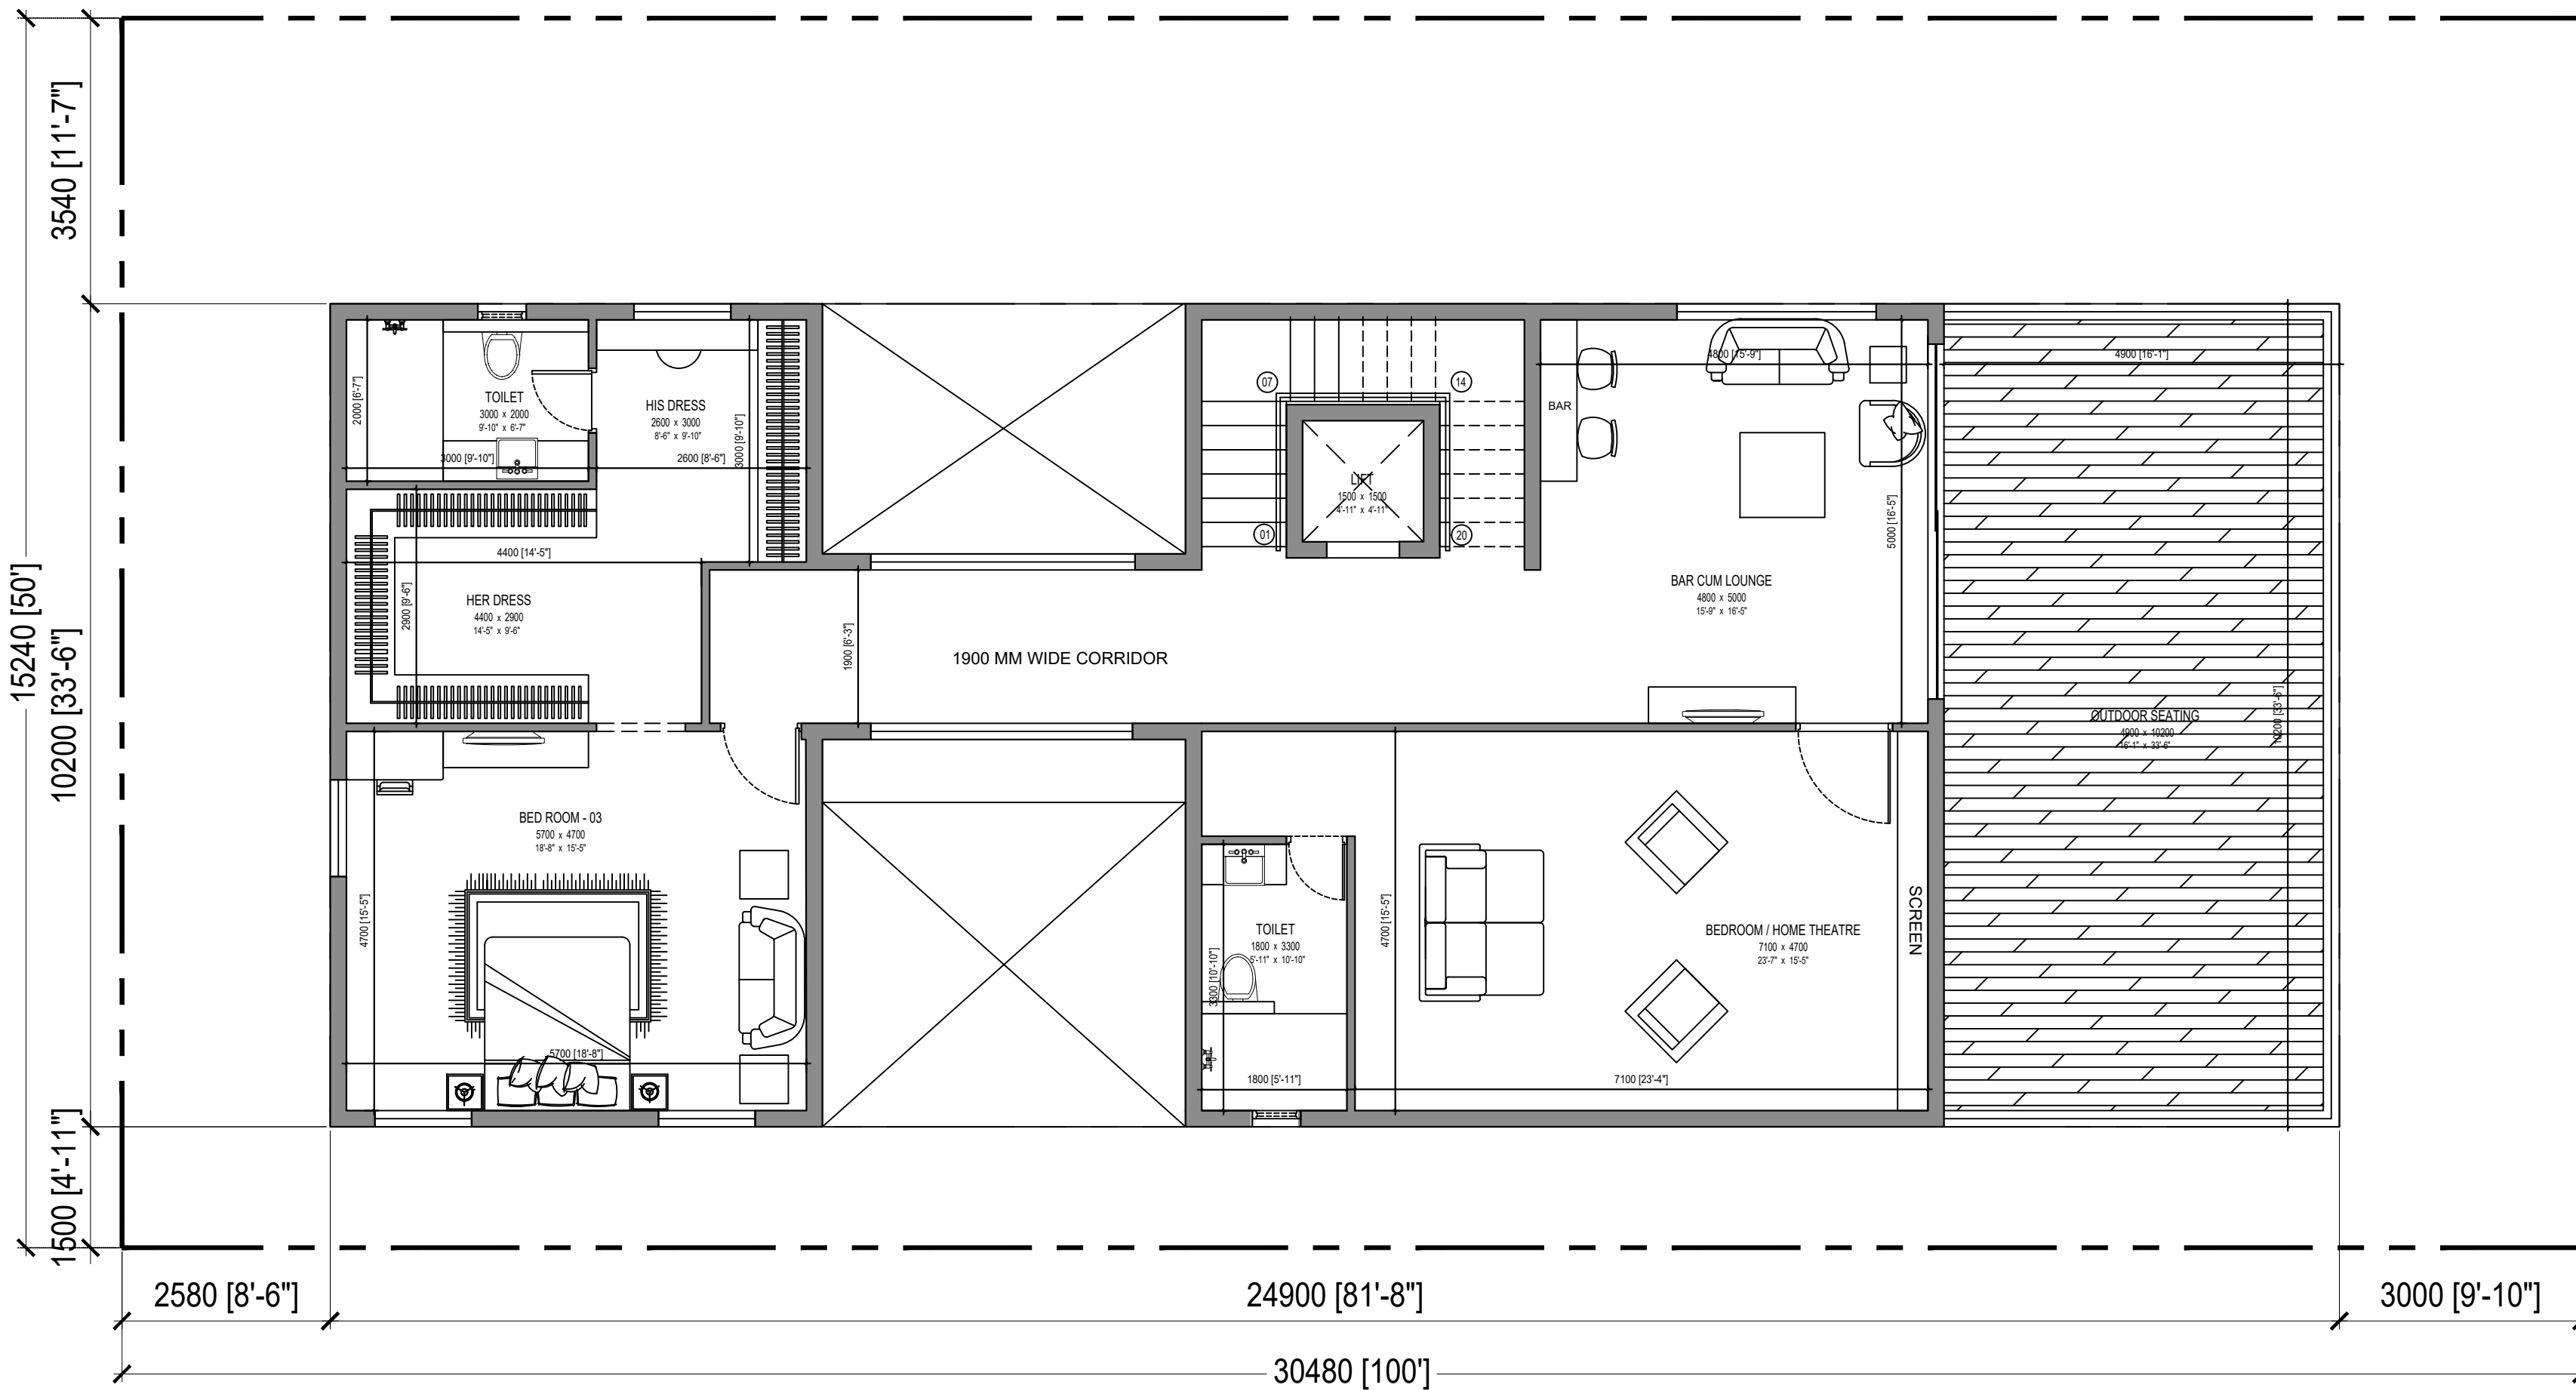

3540 [11'-7"]
 15240 [50']
 10200 [33'-6"]
 1500 [4'-11"]

2580 [8'-6"] 24900 [81'-8"] 3000 [9'-10"]
 30480 [100']