


CONCEPT

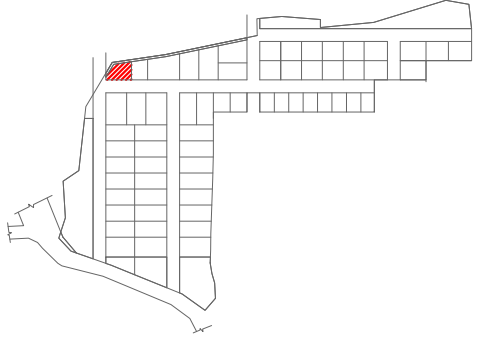

PLOT AREA SF- 398 SQ.YARDS

	BUA (A) (SQ.FT)	BALCONY (B) (SQ.FT)
GROUND FLOOR	1455.71	0.00
FIRST FLOOR	1144.09	213.43
SECOND FLOOR	1019.89	0.00
TOTAL BUA (A+B)	3619.69	213.43
PARKING	462.16	
TERRACE (COVERED)	337.56	
TERRACE (UNCOVERED)	74.05	
DECK / UTILITY	400.26	
TOTAL SBUA	5107.15	

- GENERAL NOTES :
- In case of all specialist works, details and any deviations from this construction drawing, the contractor / sub-contractor are to provide shop drawings for architect's / Engineer's approval prior to construction.
 - This drawing should be read and not measured.
 - All dimensions are in millimeters unless stated otherwise.
 - All drawings must be cross referenced in case of any doubt / discrepancy.
 - FFL represents finished floor levels.
 - All dimensions shown in the drawings are structural / masonry dimensions.
 - All architectural drawings must be referred in coordination with structural drawings.

REV.	DESCRIPTION	DONE BY	DATE

ARCHITECTS :

FHD GROUP ARCHITECTURE

Fountainhead Architects Pvt. Ltd.
Plot # 15, B-3-684 / 3-15, LIC Colony,
Sirugachari Colony, Hyderabad - 500073
P. +91 40 23743324 / 25
F. + 91 40 6662 1253

CLIENT : AUGMENTED REALTY

PROJECT TITLE :
PROPOSED VILLAS @ VIZAG (SITE - 400 SQ YARDS)

DRAWING TITLE :
SOUTH FACING VILLA- GROUND FLOOR PLAN

FHD PROJECT NO :


DRAWING NO	REV.	R0

ARCHITECT	APPROVED	MR	N
MR			
SCALE	DRAWN BY	PR	
1:100			
DATE	CHECKED BY	NC	
18-10-2021			


RELEASED FOR

PRELIMINARY INFORMATION APPROVAL TENDER CONSTRUCTION

This drawing is copyright and may not be copied without prior written consent. The contractor shall verify all dimensions on site before commencing any work or shop drawing. Any discrepancies occurring in this drawing must be referred to the Architect before the commencement of work.

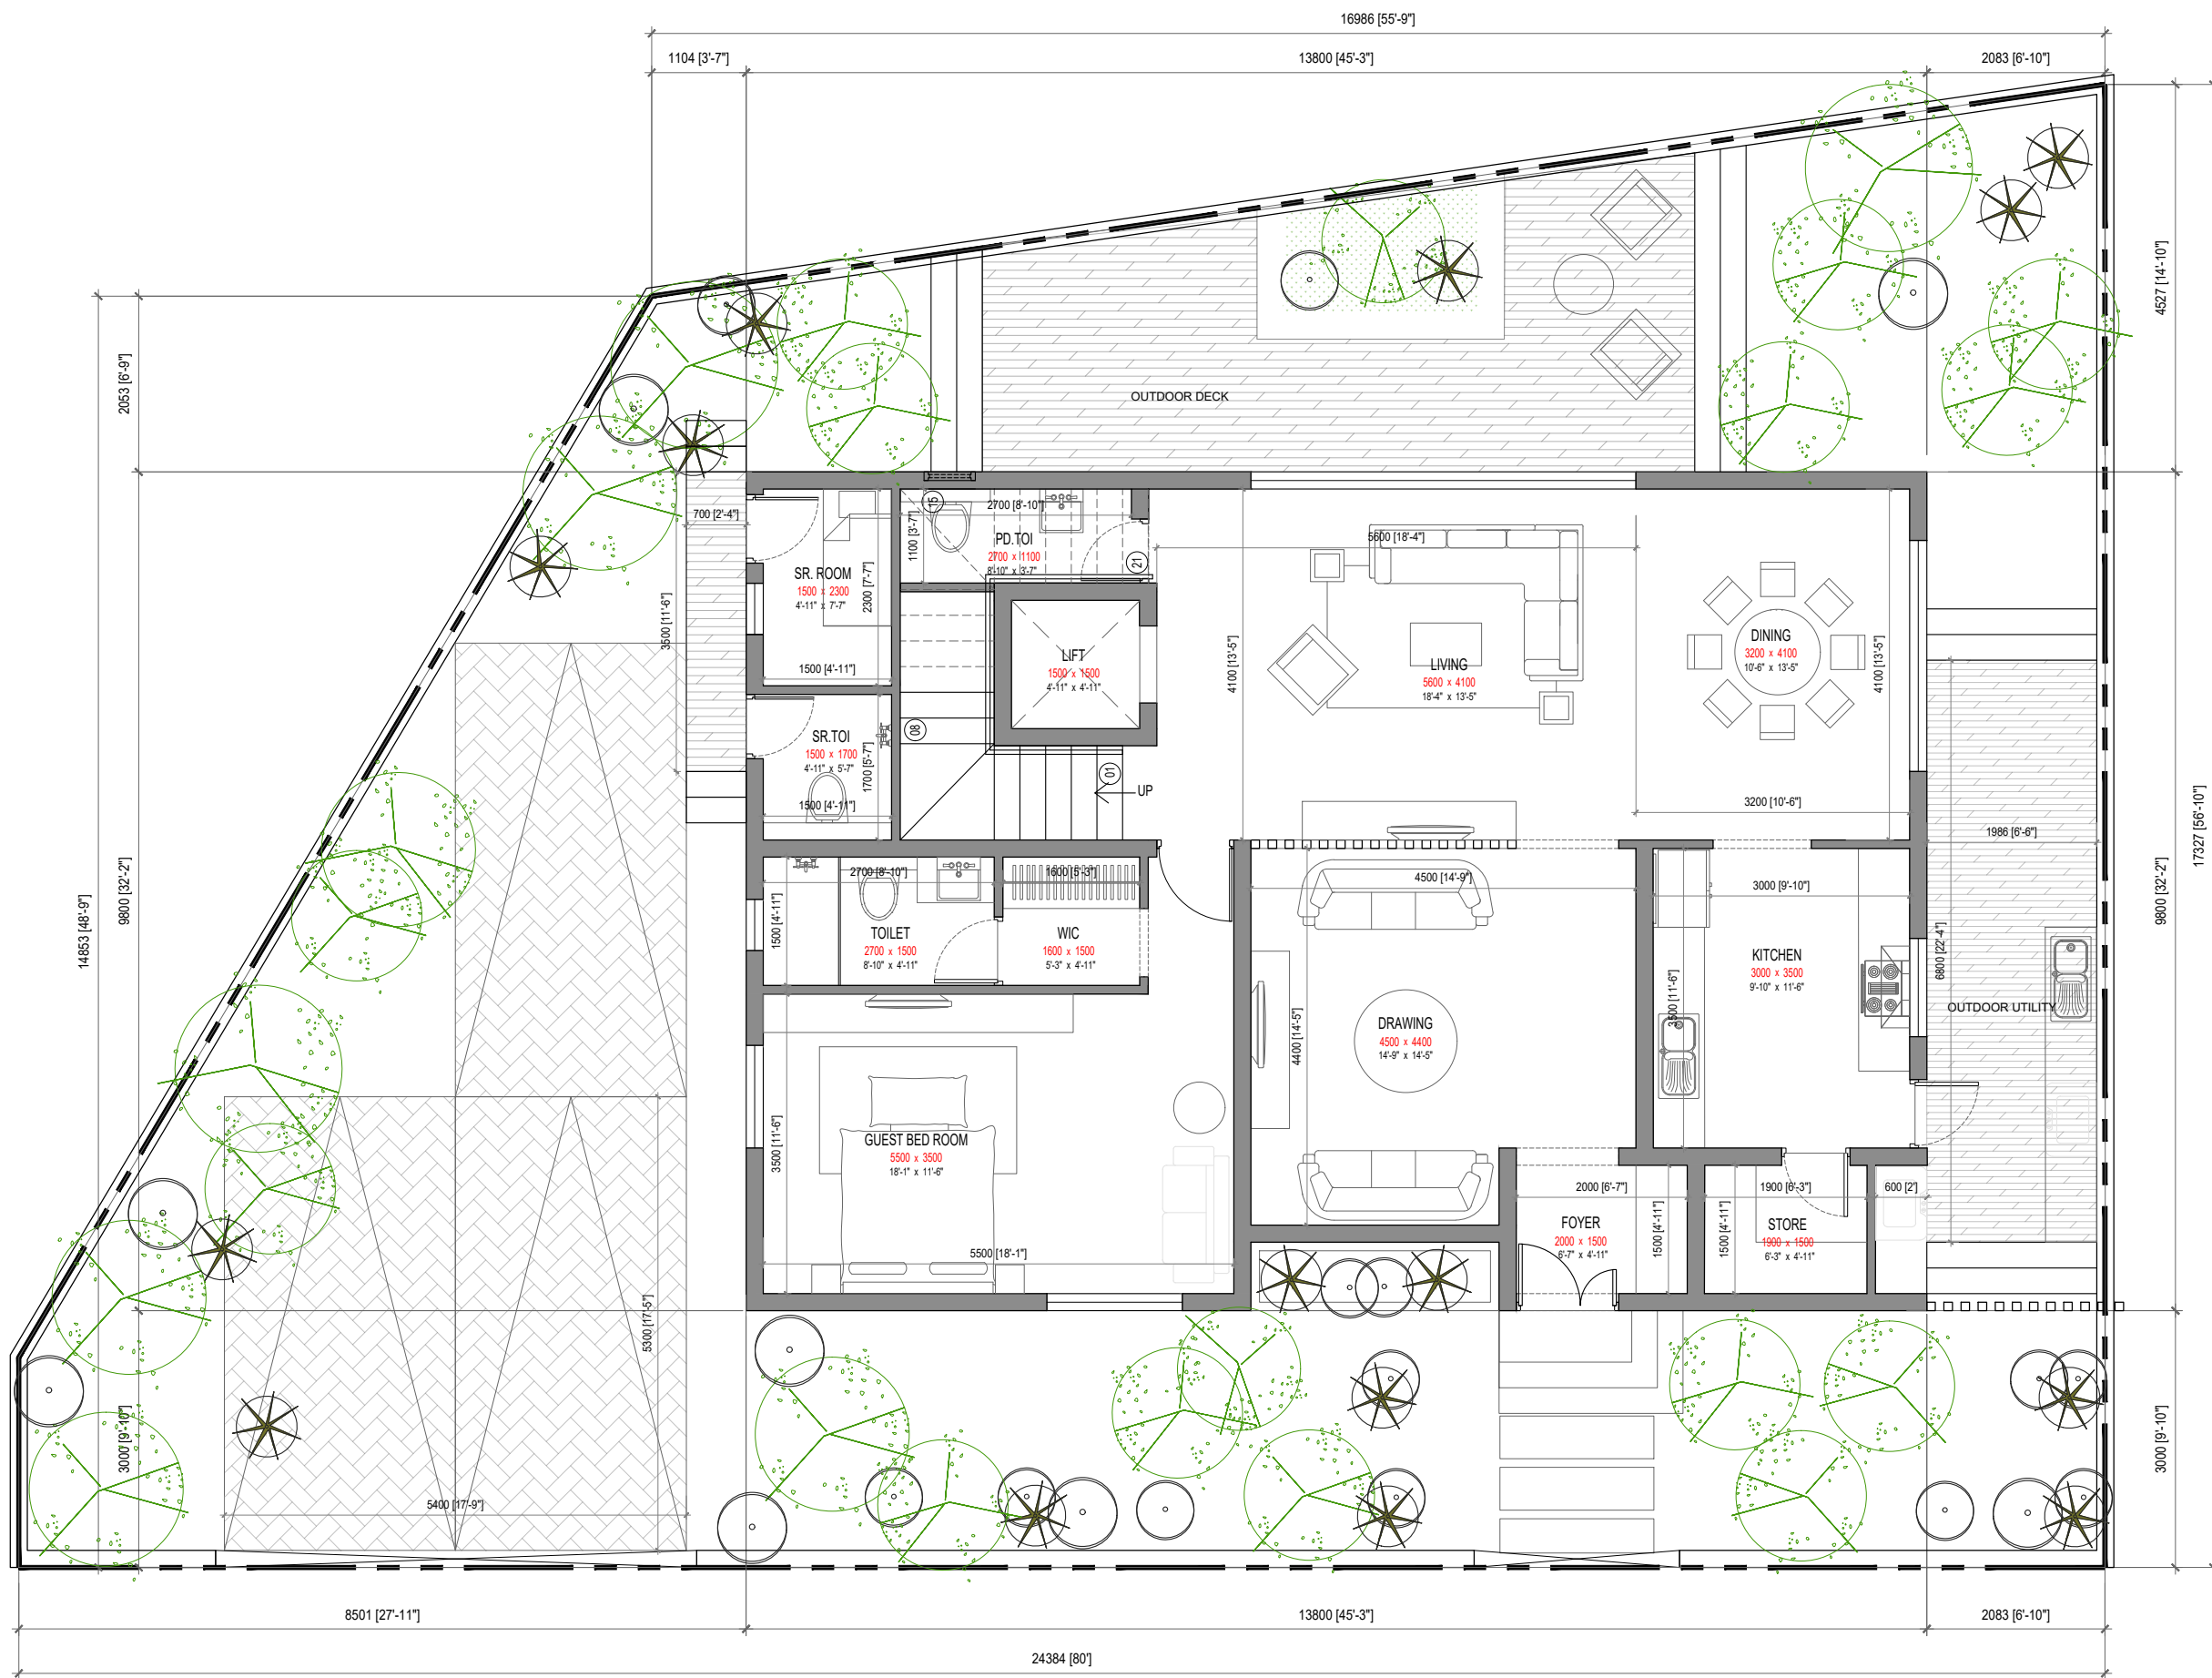

CONCEPT

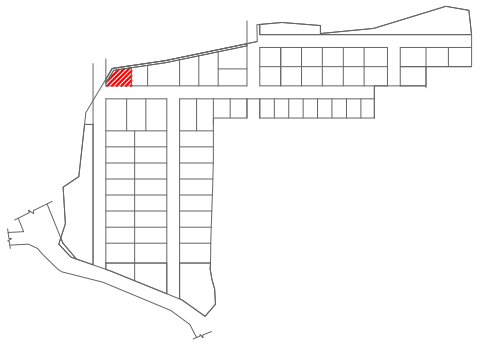

PLOT AREA SF- 398 SQ.YARDS

	BUA (A) (SQ.FT)	BALCONY (B) (SQ.FT)
GROUND FLOOR	1455.71	0.00
FIRST FLOOR	1144.09	213.43
SECOND FLOOR	1019.89	0.00
TOTAL BUA (A+B)	3833.12	
PARKING	462.16	
TERRACE (COVERED)	337.56	
TERRACE (UNCOVERED)	74.05	
DECK / UTILITY	400.26	
TOTAL SBUA	5107.15	

- GENERAL NOTES :
- In case of all specialist works, details and any deviations from this construction drawing, the contractor / sub-contractor are to provide shop drawings for architect's / Engineer's approval prior to construction.
 - This drawing should be read and not measured.
 - All dimensions are in millimeters unless stated otherwise.
 - All drawings must be cross referenced in case of any doubt / discrepancy.
 - FFL represents finished floor levels.
 - All dimensions shown in the drawings are structural / masonry dimensions.
 - All architectural drawings must be referred in coordination with structural drawings.

REV.	DESCRIPTION	DONE BY	DATE

ARCHITECTS :

FHD GROUP ARCHITECTURE

Fountainhead Architects Pvt. Ltd.
Plot # 15, B-3-684 / 3-15, LIC Colony,
Sirinega Colony, Hyderabad - 500073
P. +91 40 23743324 / 25
F. + 91 40 66621253

CLIENT : AUGMENTED REALTY

PROJECT TITLE :
PROPOSED VILLAS @ VIZAG (SITE - 400 SQ YARDS)

DRAWING TITLE :
SOUTH FACING VILLA- FIRST FLOOR PLAN

FHD PROJECT NO :

DRAWING NO	REV.	R0

ARCHITECT	APPROVED	MR	
MR			

SCALE	DRAWN BY	PR	
1:100			

DATE	CHECKED BY	NC	
16-10-2021			


RELEASED FOR

PRELIMINARY INFORMATION APPROVAL TENDER CONSTRUCTION

This drawing is copyright and may not be copied without prior written consent. The contractor shall verify all dimensions on site before commencing any work or shop drawing. Any discrepancies occurring in this drawing must be referred to the Architect before the commencement of work.



CONCEPT

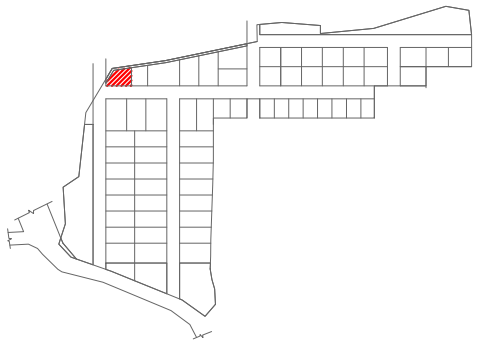

PLOT AREA SF- 398 SQ.YARDS

	BUA (A) (SQ.FT)	BALCONY (B) (SQ.FT)
GROUND FLOOR	1455.71	0.00
FIRST FLOOR	1144.09	213.43
SECOND FLOOR	1019.89	0.00
TOTAL BUA (A+B)	3833.12	
PARKING	462.16	
TERRACE (COVERED)	337.56	
TERRACE (UNCOVERED)	74.05	
DECK / UTILITY	400.26	
TOTAL SBUA	5107.15	

GENERAL NOTES :

- In case of all specialist works, details and any deviations from this construction drawing, the contractor / sub-contractor are to provide shop drawings for architect's / Engineer's approval prior to construction.
- This drawing should be read and not measured.
- All dimensions are in millimeters unless stated otherwise.
- All drawings must be cross referenced in case of any doubt / discrepancy.
- FFL represents finished floor levels.
- All dimensions shown in the drawings are structural / masonry dimensions.
- All architectural drawings must be referred in coordination with structural drawings.

REV.	DESCRIPTION	DONE BY	DATE

ARCHITECTS :



CLIENT : AUGMENTED REALTY

PROJECT TITLE :
PROPOSED VILLAS @ VIZAG (SITE - 400 SQ YARDS)

DRAWING TITLE :
SOUTH FACING VILLA- SECOND FLOOR PLAN

FHD PROJECT NO :

DRAWING NO	REV.	R0
ARCHITECT	MR	APPROVED MR
SCALE	1:100	DRAWN BY PR
DATE	16-10-2021	CHECKED BY NC

RELEASED FOR

<input checked="" type="checkbox"/> PRELIMINARY	<input type="checkbox"/> INFORMATION	<input type="checkbox"/> APPROVAL	<input type="checkbox"/> TENDER	<input type="checkbox"/> CONSTRUCTION
---	--------------------------------------	-----------------------------------	---------------------------------	---------------------------------------

This drawing is copyright and may not be copied without prior written consent. The contractor shall verify all dimensions on site before commencing any work or shop drawing. Any discrepancies occurring in this drawing must be referred to the Architect before the commencement of work.

